


FILED
 GREENVILLE CO. S.C.
 Nov 9 3.15 PM '84
 DONNIE S. TANKERSLEY
 R.M.C.




2nd FLOOR LOFT
 +26'-3"
 2nd FLOOR
 +17'-7"±
 1st FLOOR LOFT
 +9'-6"
 1st FLOOR
 +0'-5" TO +1'-7"±
 (VARIES)
 BASEMENT
 -7'-4"±

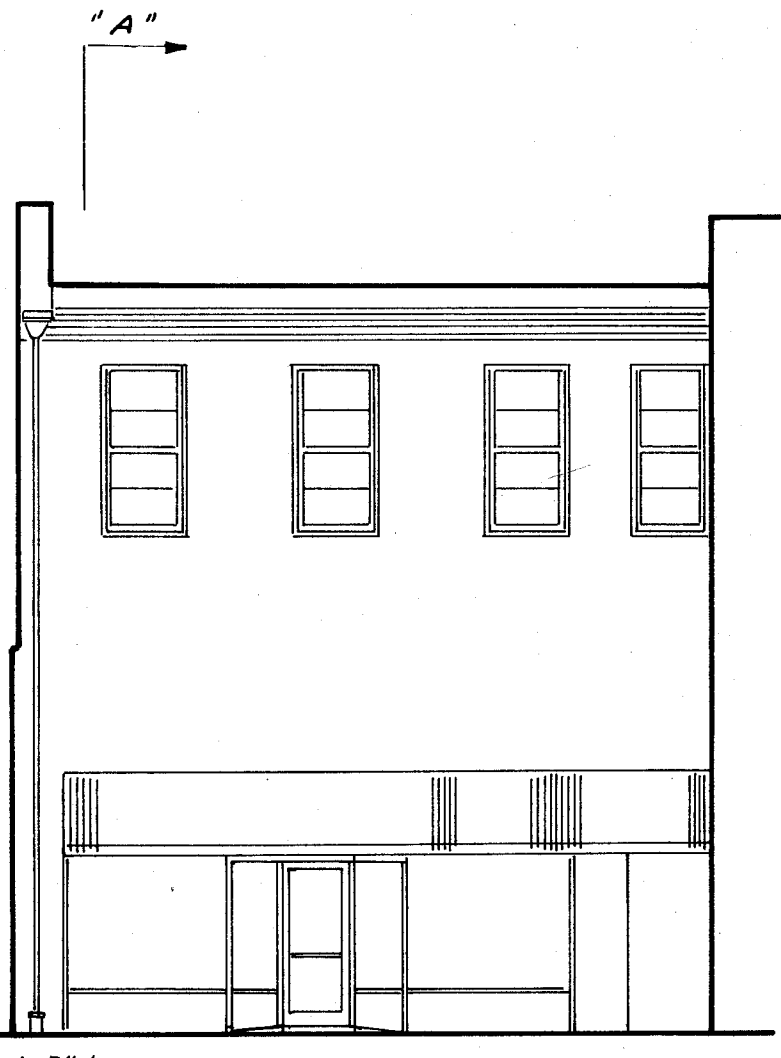

END ELEVATION

FRONT ELEVATION


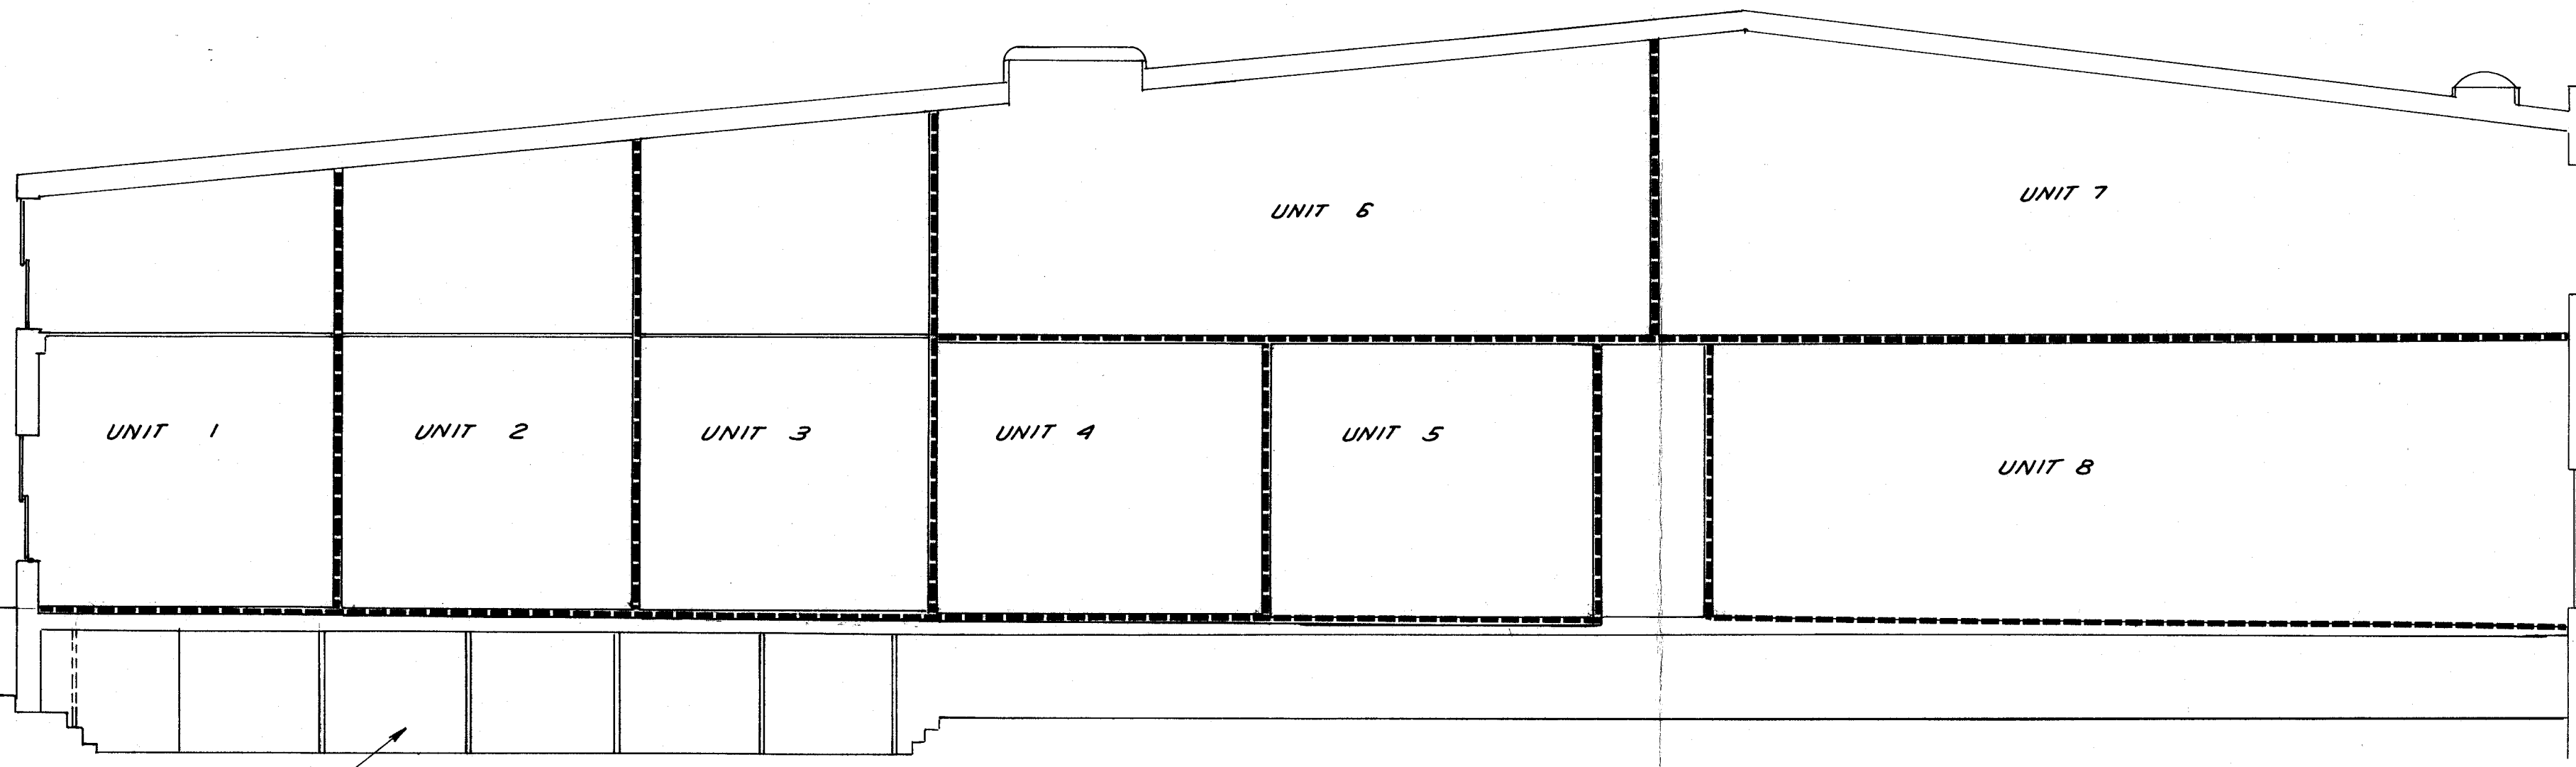


BASEMENT

SECTION "A" - "A"

142850

10-2-47

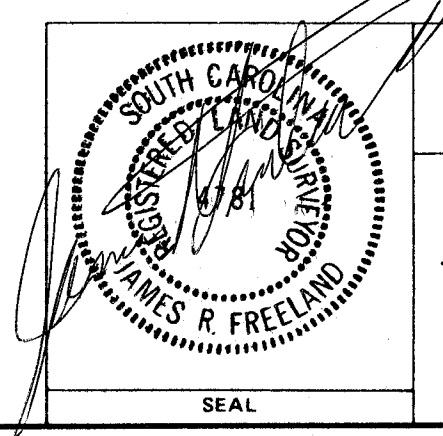 

STATE OF SOUTH CAROLINA
 GREENVILLE COUNTY
 COURT SQUARE
 HORIZONTAL PROPERTY REGIME
 FRONT AND END ELEVATION

FREELAND & ASSOCIATES Engineers • Land Surveyors GREENVILLE, S.C.	
SURVEY	J.E.C.
DRAWN	B.R.
CHECK	
SCALE	1/8" = 1'-0"
DATE	OCT. 30, 84
DWG. NO.	11,902-F