

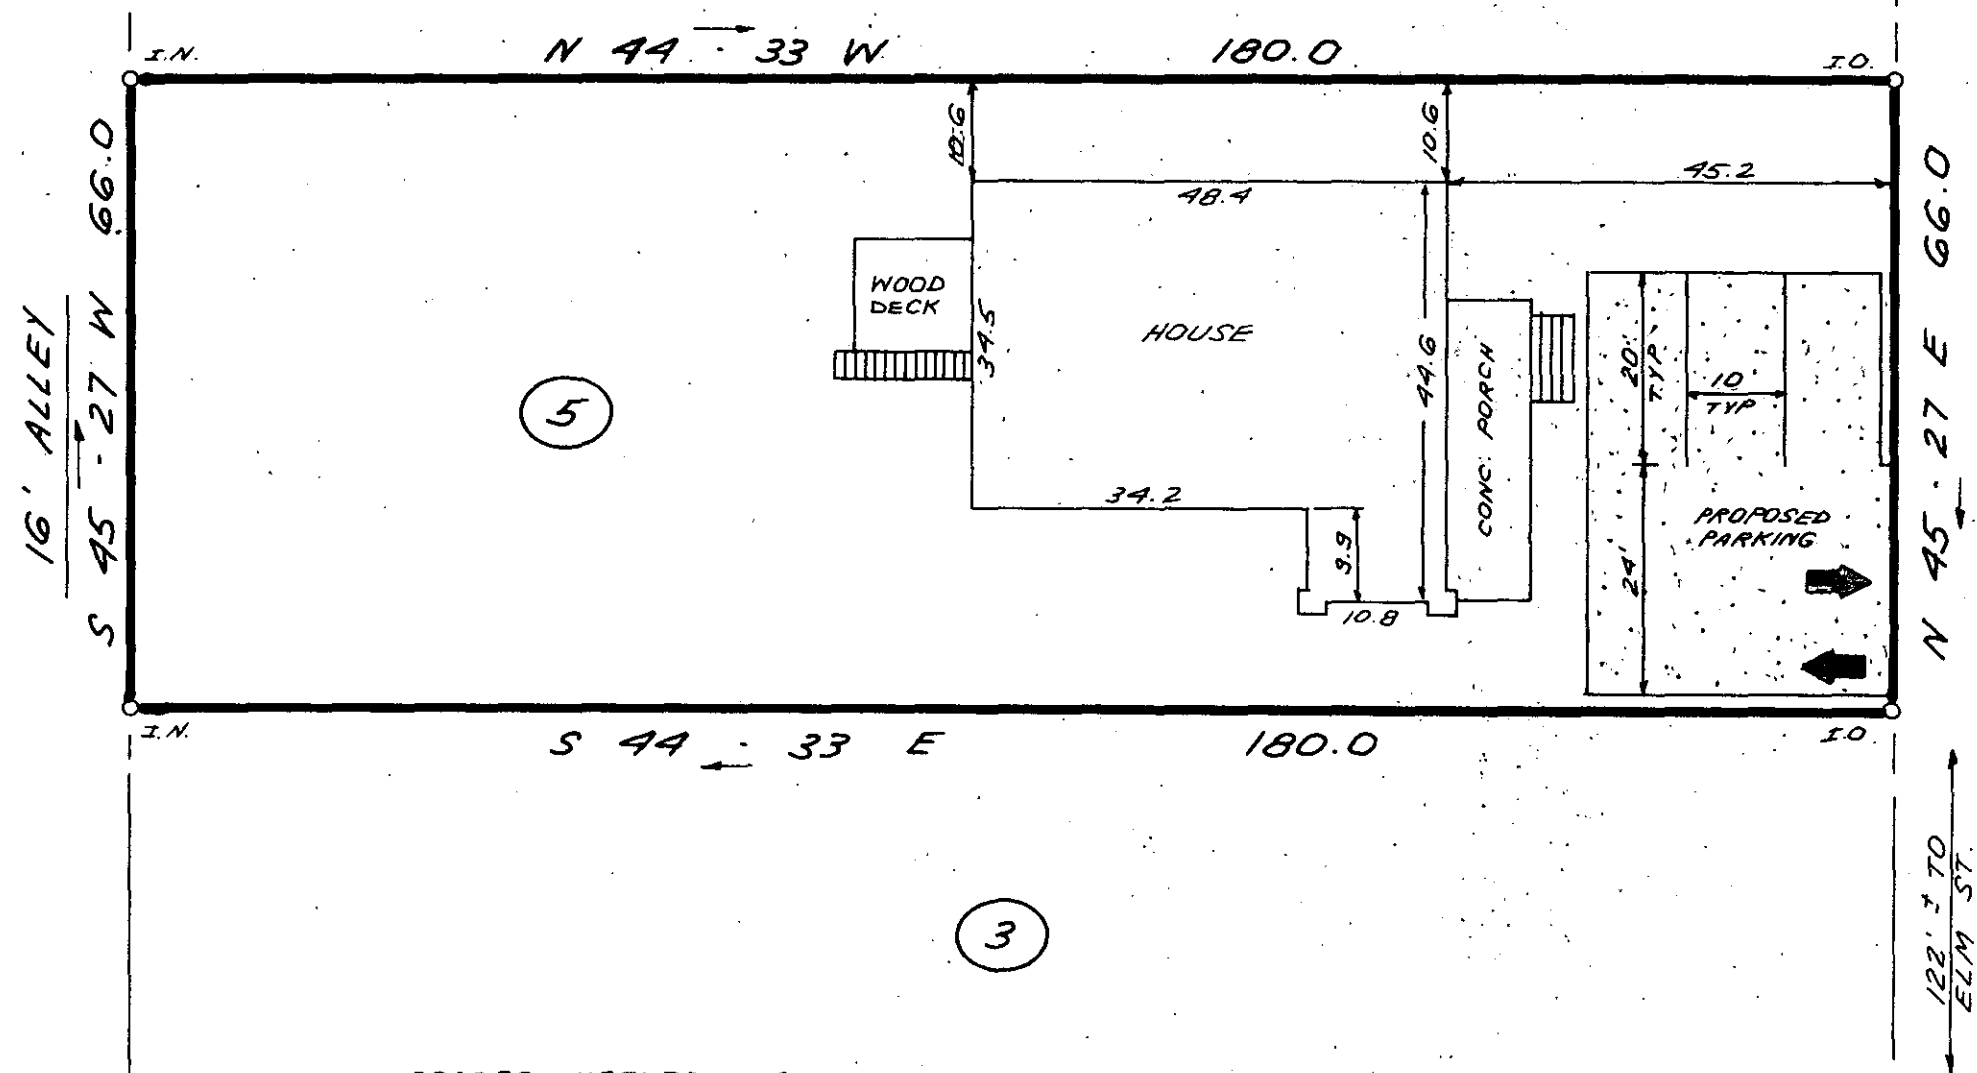


FILED
 GREENVILLE CO. S.C.
 Nov 19 9 08 PM '84
 DONNIE S. WALKERSLEY
 R.M.C.

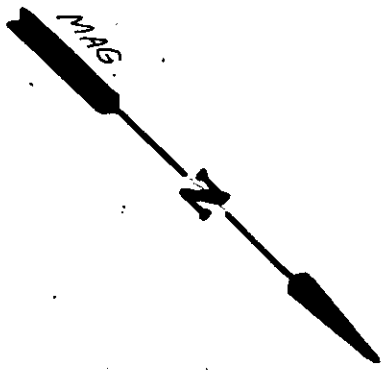


SPACES NEEDED - 3
 SPACES AVAILABLE - 3

 

I HEREBY CERTIFY THAT THE RATIO OF PRECISION OF THE FIELD SURVEY IS 1:5000 AS SHOWN HEREON AND THAT THE AREA WAS DETERMINED BY DMD METHOD.

15278

11 B-27

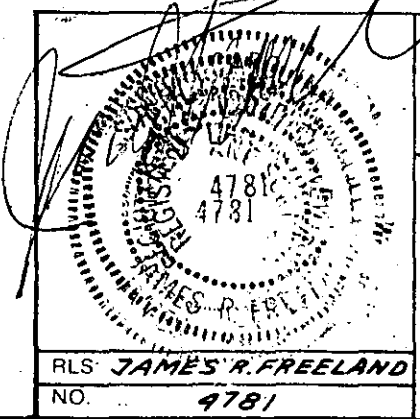

STATE OF SOUTH CAROLINA
 GREENVILLE COUNTY

SITE PLAN
 FOR
 RON LEVIN

GOTO -- 3 NO20 84

FREELAND & ASSOCIATES
 Engineers • Land Surveyors
 318 WEST STONE AVENUE.
 GREENVILLE, S.C.
 (803) 271-4924

PLAT BOOK	C-176
DEED BOOK	1172-350
TAX MAP	219-9-3
PARTY CHIEF	R.A.J.
DRAWN	K.E.G. DDCI
DATE	OCT. 22, 1984
DWG. NO.	11934-2