


"EXHIBIT A"

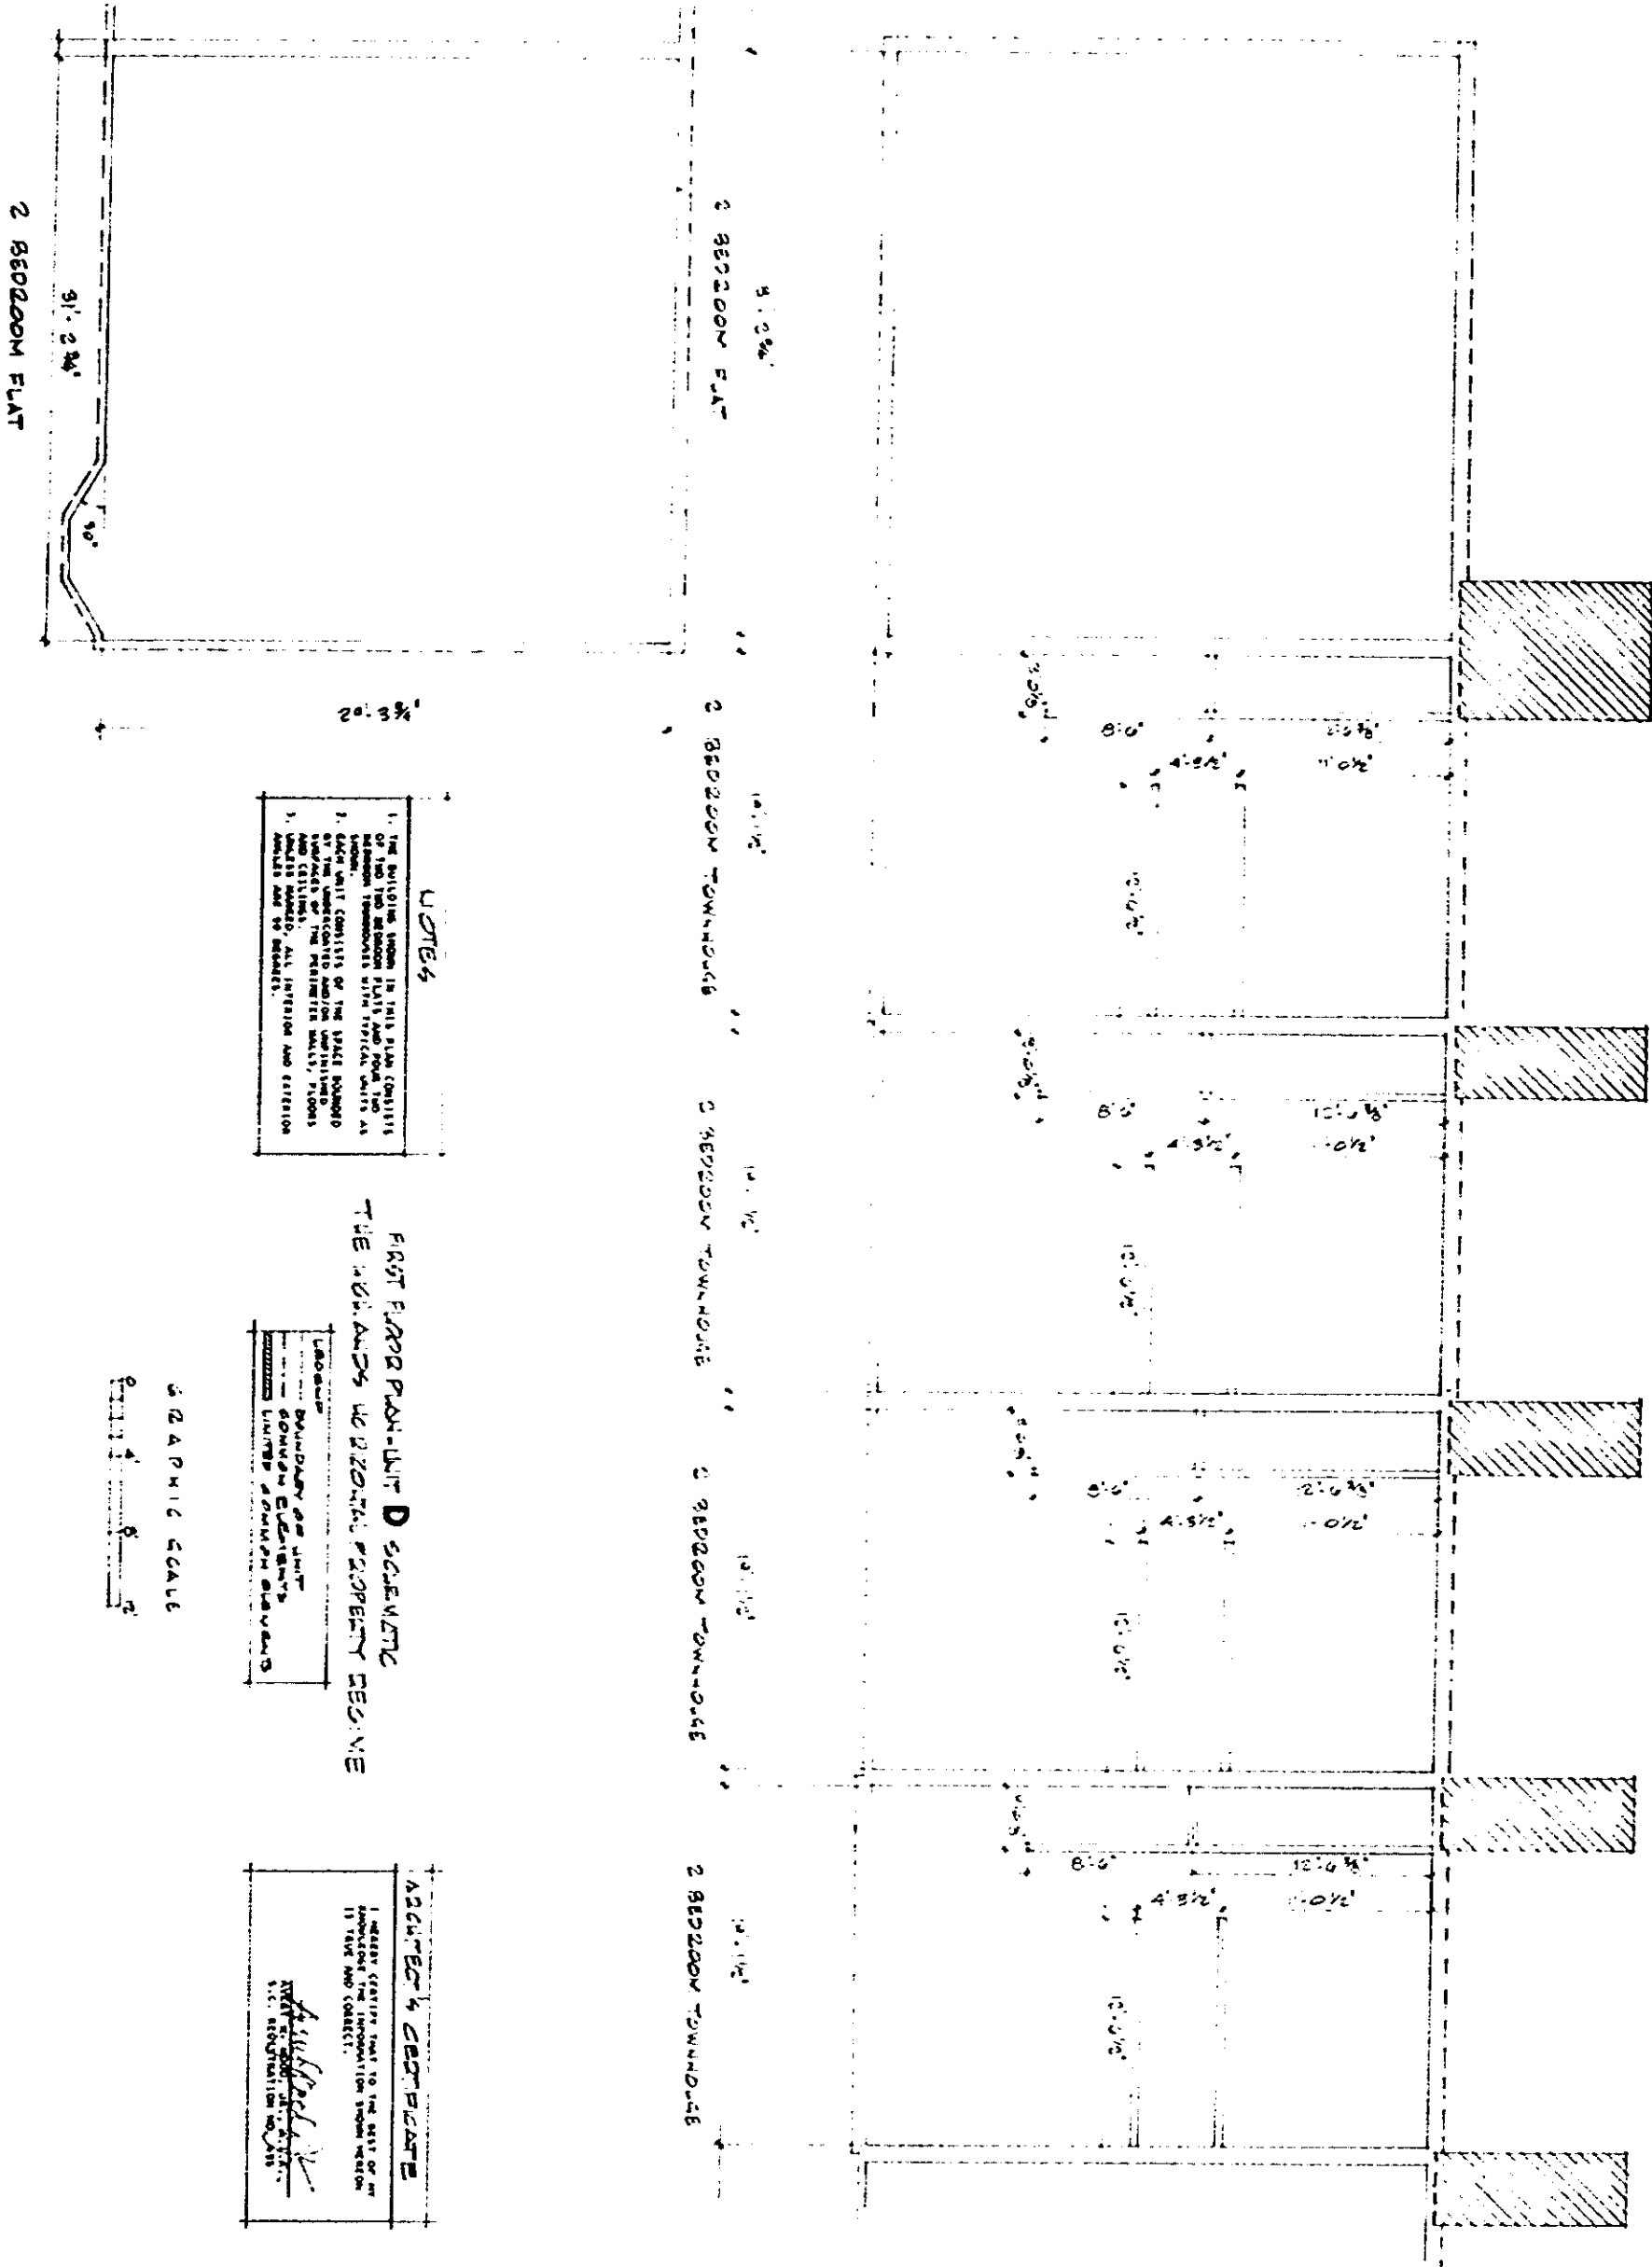

**NOTES**

1. THE BUILDING SYSTEM IN THIS PLAN CONSISTS OF TWO 2-BEDROOM FLATS AND FOUR TWO-BEDROOM TOWNHOUSES WITH TERRACE, WITH AS EACH UNIT CONSISTS OF THE SPACE DESIGNATED BY THE UNDESIGNATED AND/OR UNFINISHED AREAS FOR THE RESIDENTS WALLS, FLOORS AND CEILING. ALL INTERIOR AND EXTERIOR WALLS ARE TO BE BRICKS.

**FIRST FLOOR PLAN UNIT D SCALE 1/8" = 1'-0"**


**THESE PLANS ARE PRELIMINARY AND SUBJECT TO CHANGE WITHOUT NOTICE.**

UNITS: SQUARE FEET PER UNIT  
 COMMON ELEMENTS  
 UNIT'S COMMON ELEMENTS

**ARCHITECT'S CERTIFICATE**

I HEREBY CERTIFY THAT TO THE BEST OF MY KNOWLEDGE THE INFORMATION SUPPLIED HEREON IS TRUE AND CORRECT.

*[Signature]*  
 ARCHITECT

 

8800

4328 RV-2