


0580

4328 RV.2


BOOK 1125 PAGE 580

"EXHIBIT A"

TYP. WINDOW

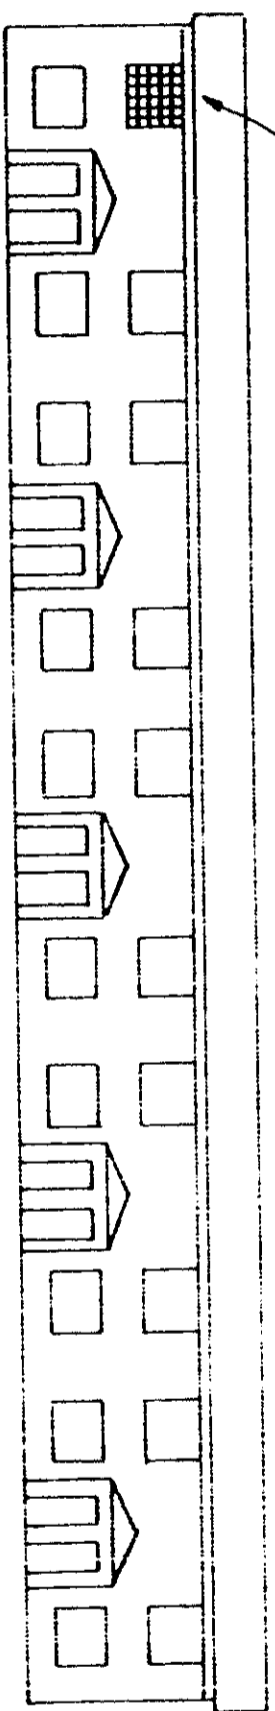

**FRONT ELEVATION OF BLDG. "I"**  
**WILDAIRE - MERRY OAKS HORIZONTAL PROPERTY REGIME III**  
**GREENVILLE CO., S.C.**

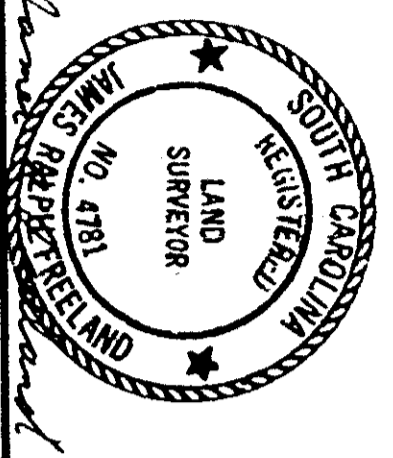

IRELAND & ASSOCIATES  
 ENGINEERS - LAND SURVEYORS  
 GREENVILLE, S.C.

DATE: FEB 6, 80  
 SCALE: 1" = 20'  
 SHEET: III - 4  
 DWG. NO. 4675