


REVISIONS		
NO.	DATE	DESCRIPTION

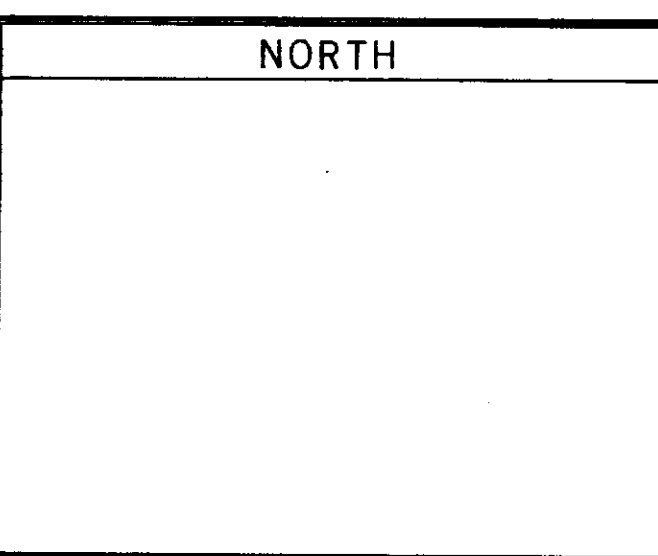

SCALE  
 HORIZONTALLY  
 1" = 20'  
 VERTICALLY  
 1" = 5'

46-189 APR 23 1971  
 PIEDMONT INDUSTRIES, INC.  
 NEW GRADES — GOLDSMITH STREET FROM HENRY TO MEKEY STREET  
 PLAN AND PROFILE  
 SHEET NO. 6.00  
 DWN DEC  
 CKD  
 APPD  
 JOB  
 DATE 3-22-71