


5750

4328 RV-2

BOOK 1125 PAGE 576

"EXHIBIT A"


TYP. WINDOW

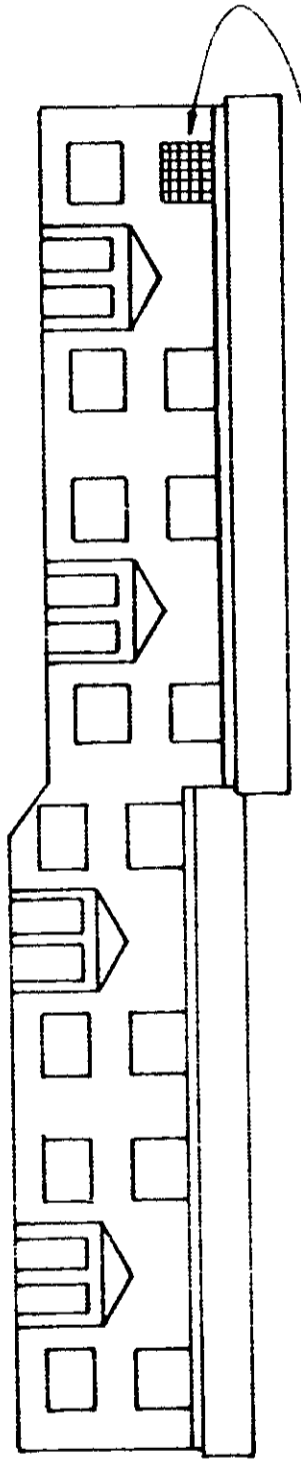

FRONT ELEVATION OF BLDG. "6"

WILDAIRE MERRY OAKS HORIZONTAL PROPERTY REGIME III

GREENVILLE CO., S.C.

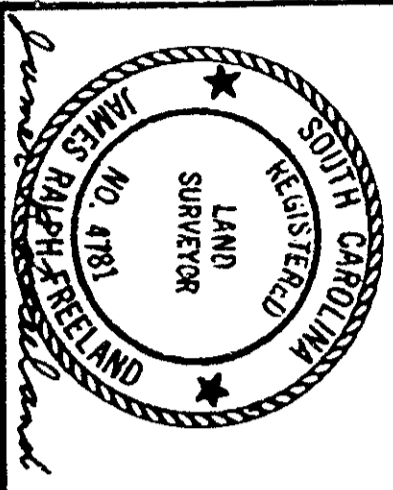

FREELAND & ASSOCIATES	
ENGINEERS & LAND SURVEYORS	
GREENVILLE, S.C.	
DATE:	FEB. 6 80
SCALE:	1" = 20'
SHEET:	XX - 8
DWG. NO.:	4675