


0570

4328 RV-2

BOOK 1125 PAGE 577


"EXHIBIT A"

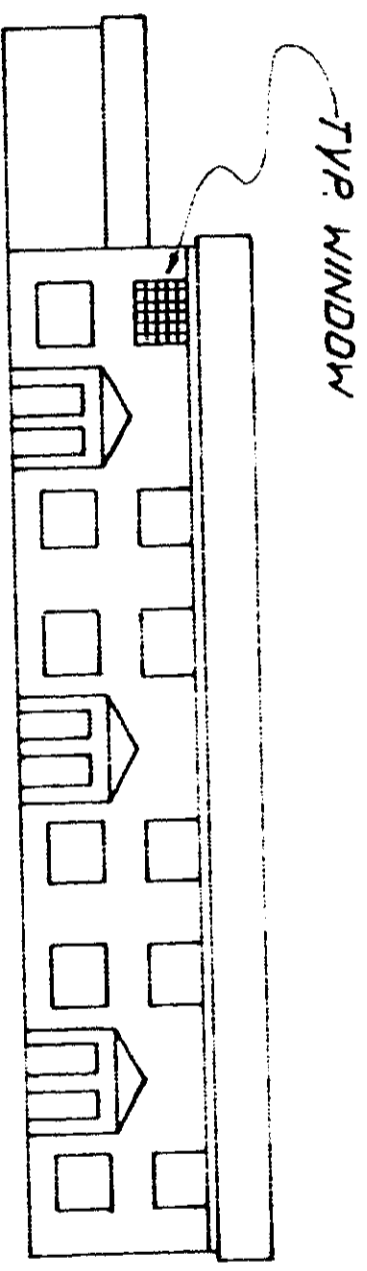

FRONT ELEVATION OF BLDG. "5"

WILDAIRE MERRY OAKS HORIZONTAL PROPERTY REGIME III

GREENVILLE CO., S.C.

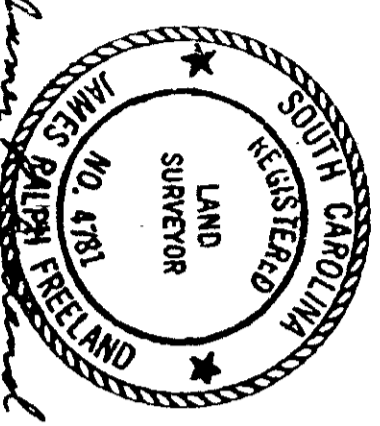

FREELAND & ASSOCIATES	
ENGINEERS, LAND SURVEYORS	
GREENVILLE, S.C.	
DATE:	FEB 6 80
SCALE:	1" = 20'
SHEET:	III - 7
DWG. NO.:	4675