


1130

A3
JOE W. HILLER, ARCHITECT
 MEMBER - AMERICAN INSTITUTE OF ARCHITECTS
 BOX 5898-B
 GREENVILLE, SC
 29606
 DIAL 232-2162


VILLAS ON THE GREEN
 27 PEBBLECREEK PLACE II
 GREENVILLE, S.C.

A3
 DRAWN BY: J.W.H.
 DATE: 10/80
 REVISED:


② REAR ELEVATION

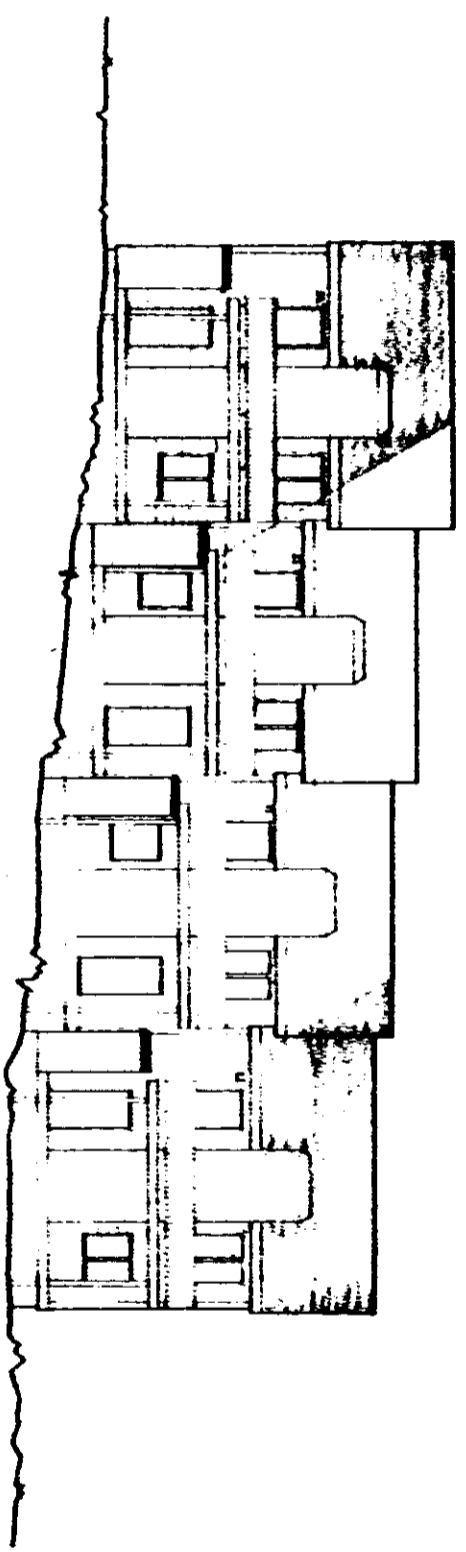

① FRONT ELEVATION CLUSTER - ELEVATION

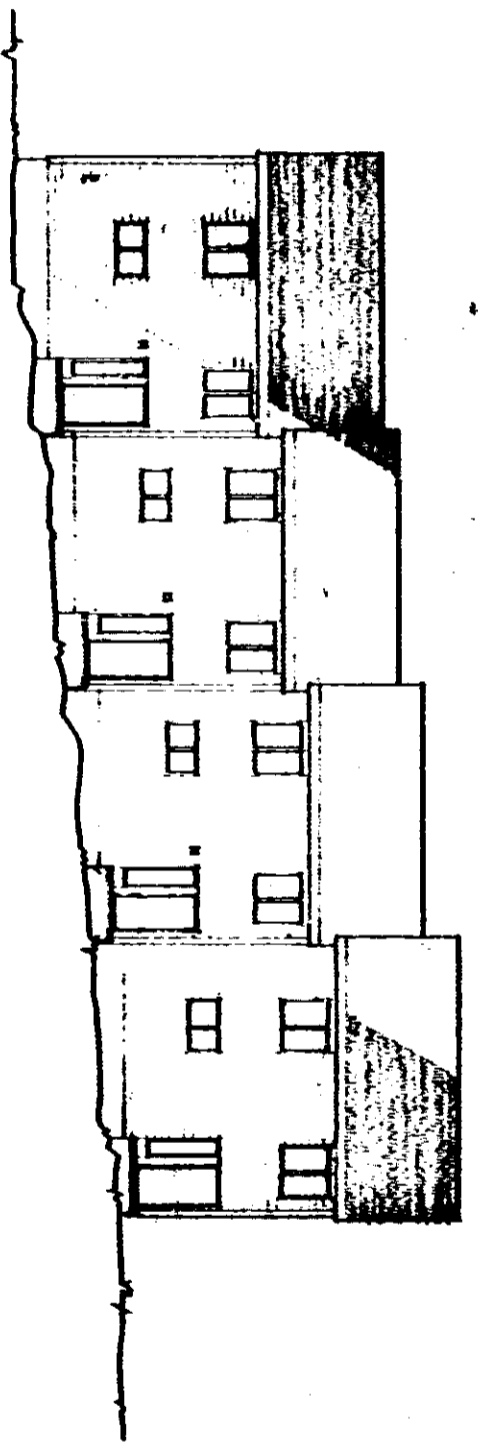

UNIT SCHEDULE	
DRAWN BY: J.W.H. DATE: 10/80	
DATE: 10/80	
UNIT 10	UNIT 10
UNIT 11	UNIT 11
UNIT 12	UNIT 12
UNIT 13	UNIT 13
UNIT 14	UNIT 14
UNIT 15	UNIT 15
UNIT 16	UNIT 16
UNIT 17	UNIT 17
UNIT 18	UNIT 18
UNIT 19	UNIT 19
UNIT 20	UNIT 20
UNIT 21	UNIT 21
UNIT 22	UNIT 22
UNIT 23	UNIT 23
UNIT 24	UNIT 24
UNIT 25	UNIT 25
UNIT 26	UNIT 26
UNIT 27	UNIT 27
UNIT 28	UNIT 28
UNIT 29	UNIT 29
UNIT 30	UNIT 30

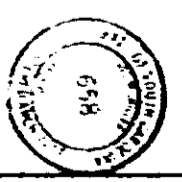

4328 RV-2

Exhibit B
 # 10 of 10