


FILED  
GREENVILLE CO. S. C.

SEP 15 8 48 AM '80

DONNIE S. TANKERSLEY  
R.M.C.

THIS IS A TYPICAL  
SECTION OF UNITS  
1 THRU 12 JO ANN  
CONDOMINIUMS HORIZONTAL  
PROPERTY REGIME

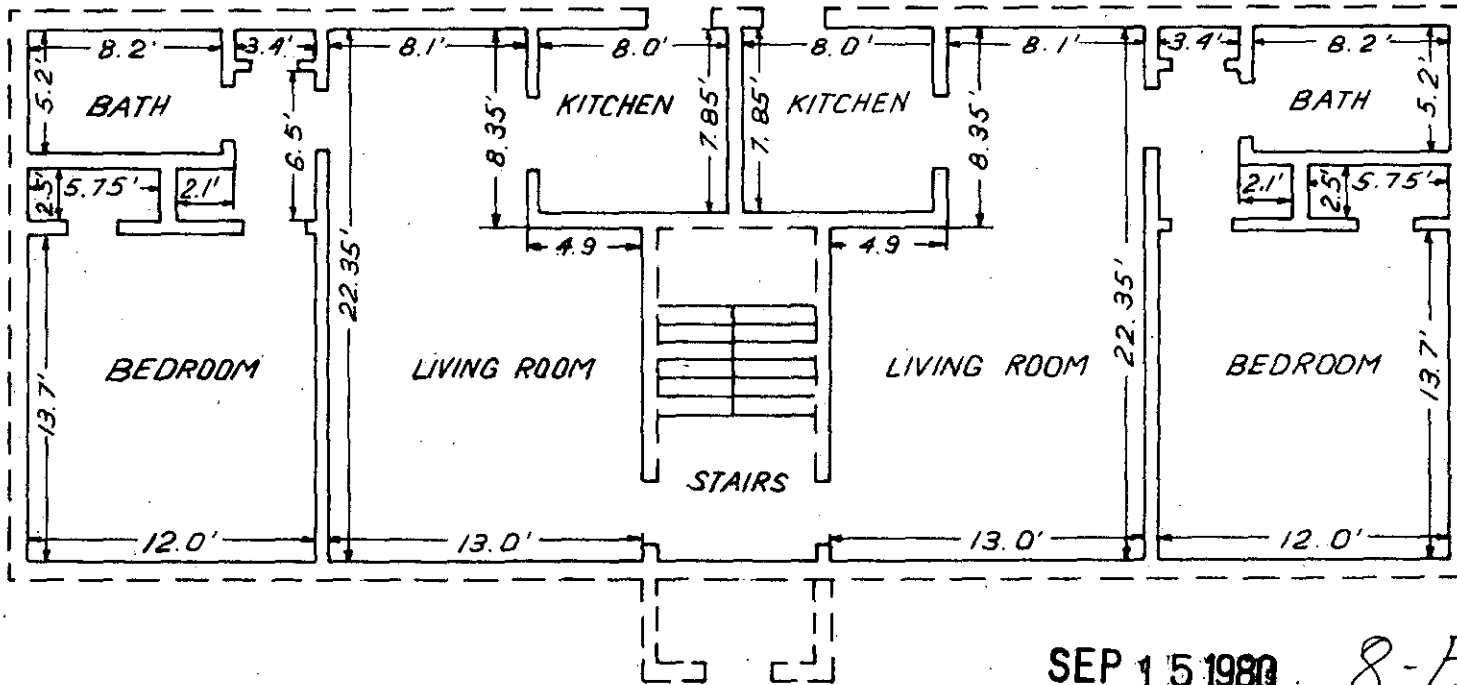

3010 ----- 2 SEP 15 80 1515

SEP 15 1980

8-E-56

AREA PER RESIDENCE  
(SQ. FT.)  
596.7

3.0001

TYPICAL UNIT SCHEMATIC OF  
FLOOR PLAN FOR ONE BEDROOM  
JO ANN CONDOMINIUMS  
HORIZONTAL PROPERTY REGIME

8321

FREELAND & ASSOCIATES  
Engineers Land Surveyors

GREENVILLE, S.C.

DATE APRIL 1, 80  
 SCALE 1/8" = 1'  
 SHEET 3  
 DWG. NO. 4509-3

4905

MICROFILMED