

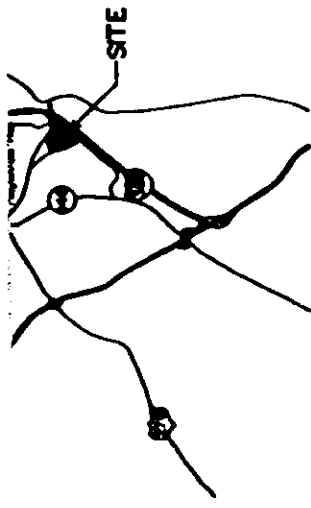


THOMPSON, VENTURENT, STAINBACK & ASSOC

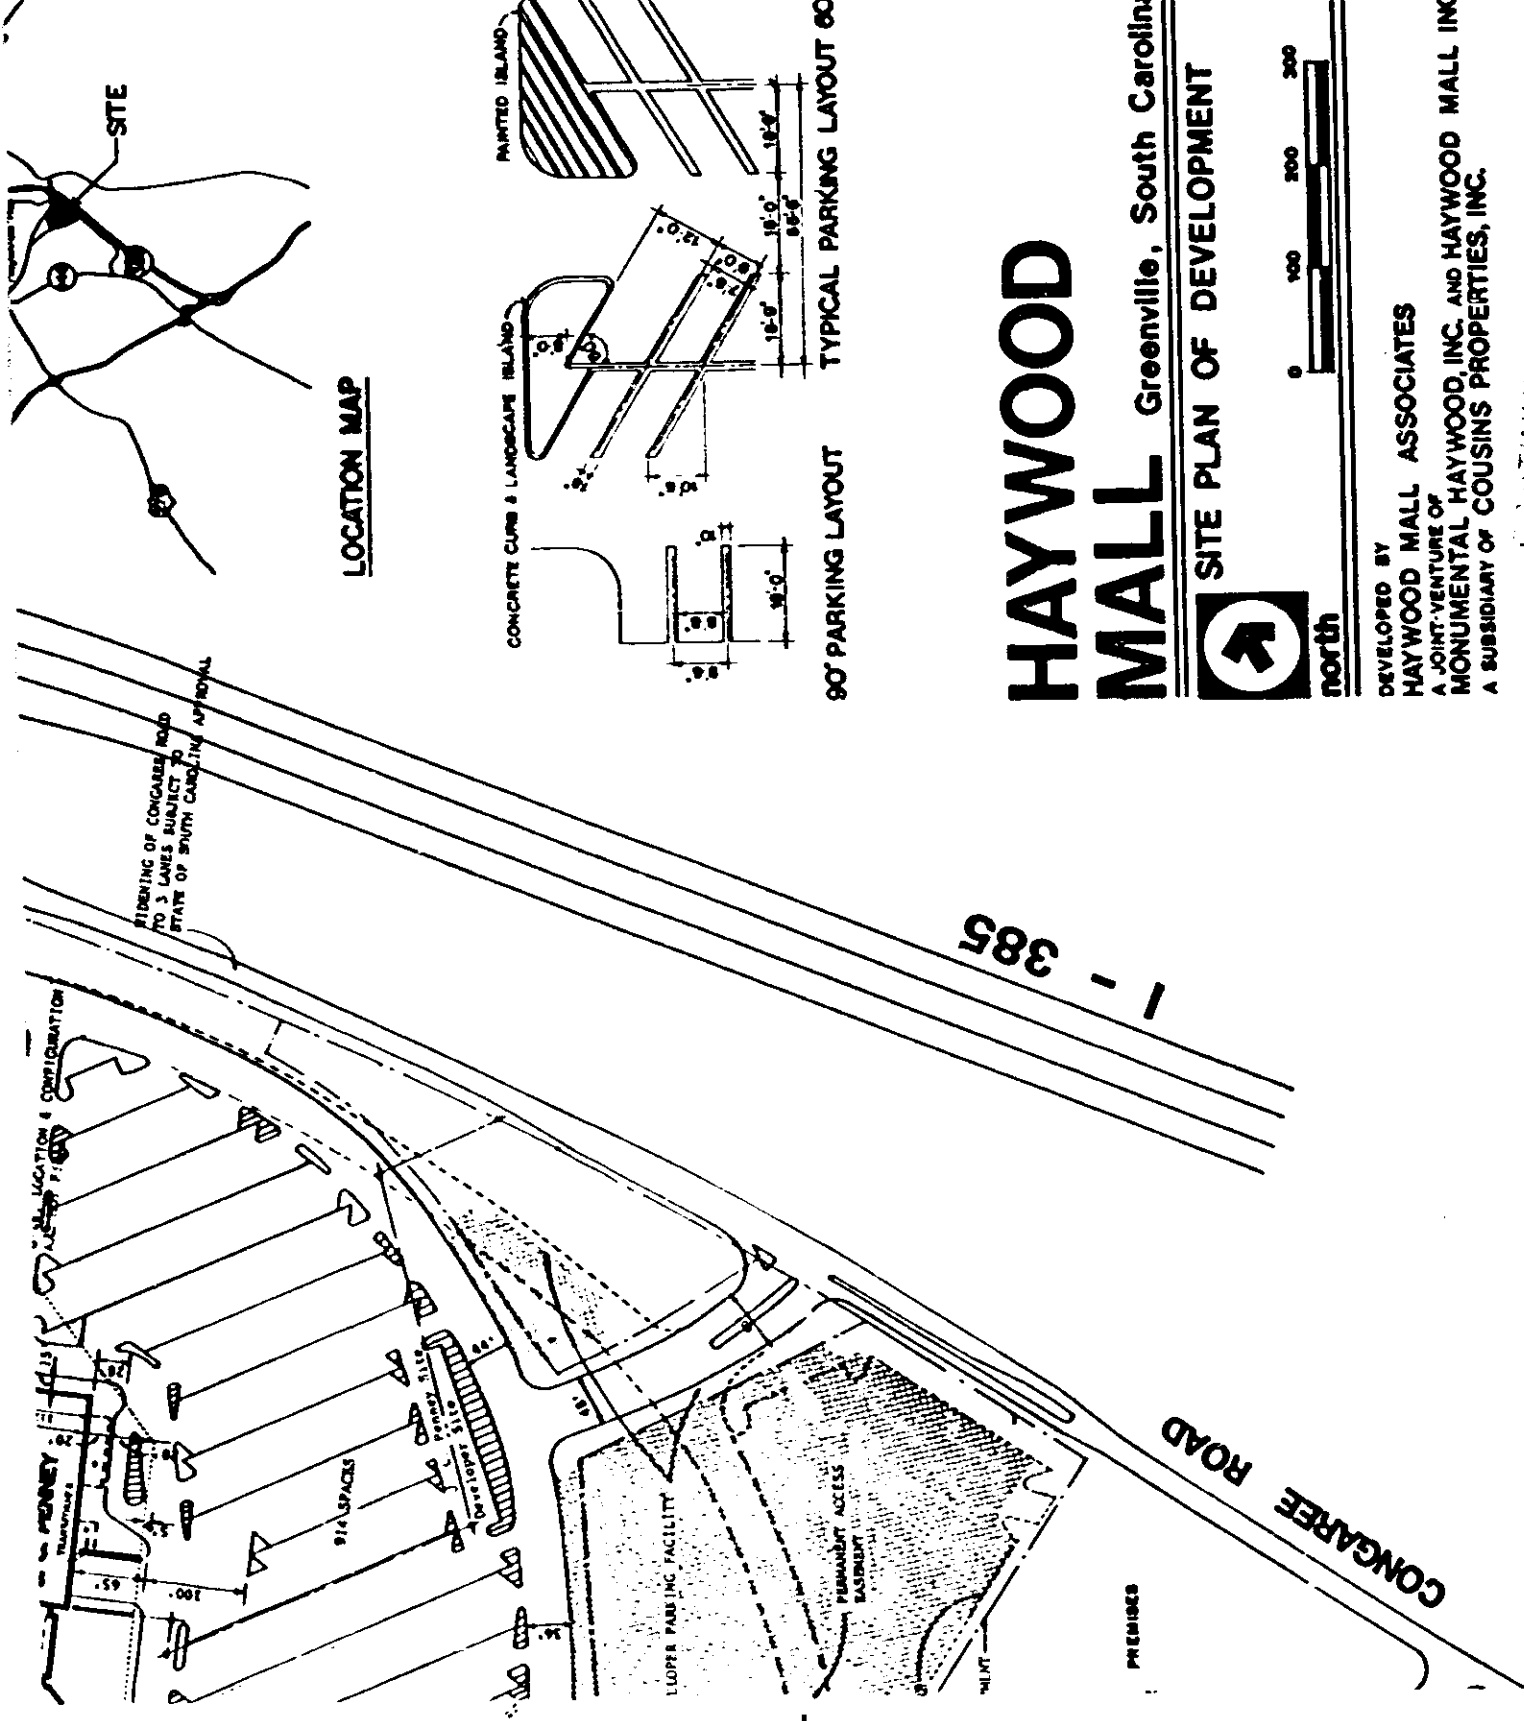

LOCATION MAP

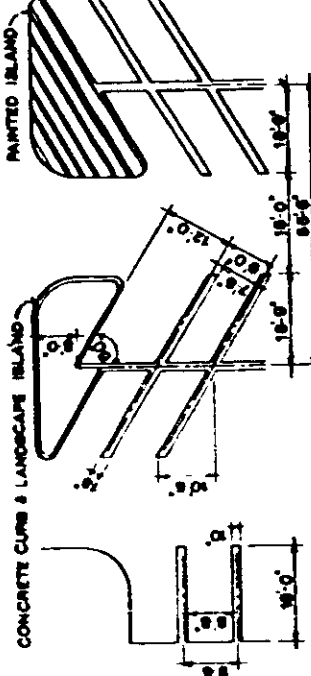

90° PARKING LAYOUT

TYPICAL PARKING LAYOUT 60°

# HAYWOOD MALL

Greenville, South Carolina

## SITE PLAN OF DEVELOPMENT



DEVELOPED BY  
**HAYWOOD MALL ASSOCIATES**  
 A JOINT-VENTURE OF  
**MONUMENTAL HAYWOOD, INC. AND HAYWOOD MALL INC.**  
 A SUBSIDIARY OF COUSINS PROPERTIES, INC.

087 PAGE 818

SHEET TITLE		DATE	
PLOT PLAN EXHIBIT "G"			
JOB NO.	SHEET NO.	NOT RELEASED FOR CONSTRUCTION	
20703	20703		
DATE	5-18-78	OF	