


0900

BOOK 1151 PAGE 907

TYP. WINDOW

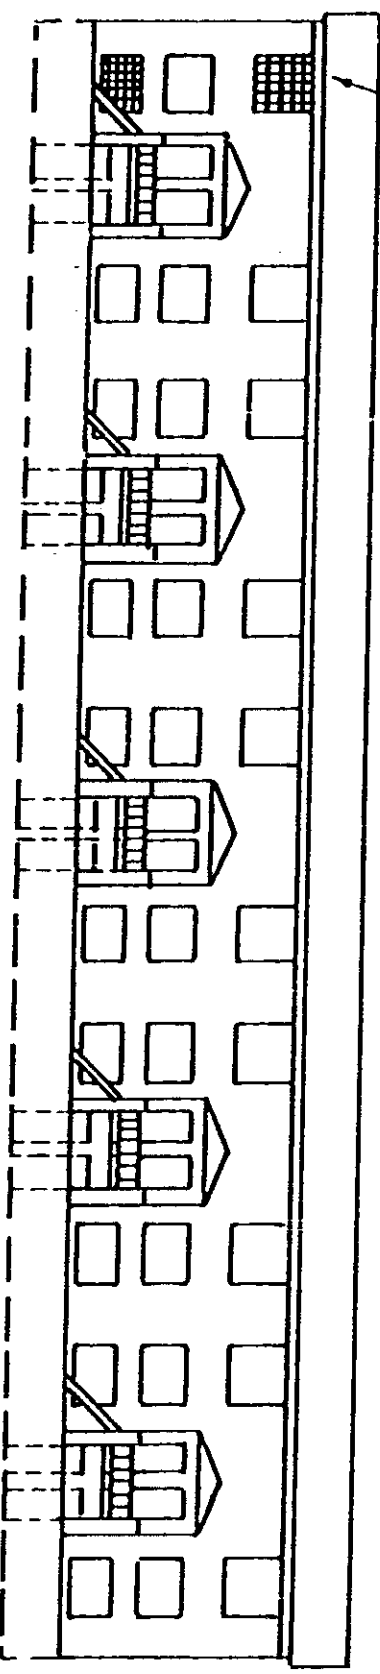

FRONT ELEVATION OF BLDG. "C"

WILDAIRE MERRY OAKS HORIZONTAL PROPERTY REGIME I

GREENVILLE CO., S.C.

EXHIBIT A

James R. Ireland

FREELAND & ASSOCIATES
 ENGINEERS • LAND SURVEYORS
 GREENVILLE, S.C.
 DATE: FEB. 6. 80
 SCALE: 1" = 20'
 SHEET: 1 - 18
 DWG. NO: 4675

4328 RV.2