
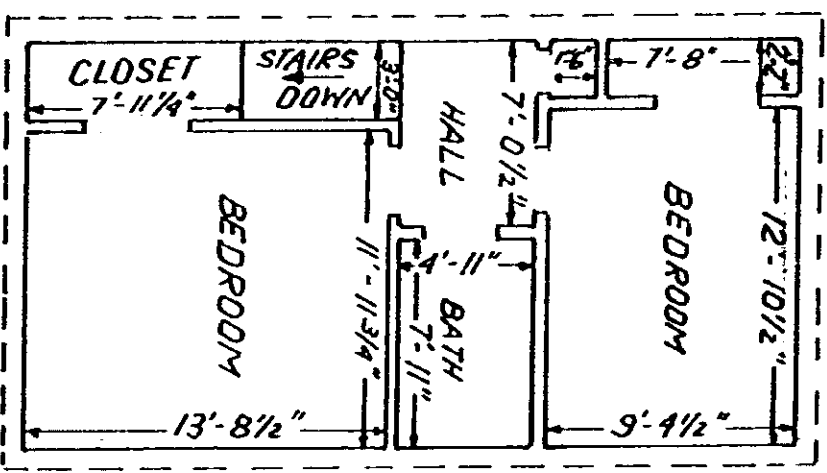


James R. Trulland

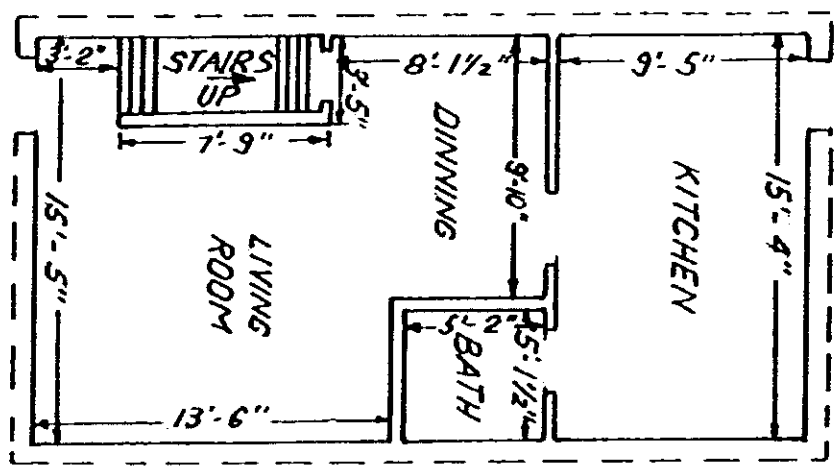

TYPICAL UNIT SCHEMATIC OF
 FLOOR PLAN FOR TWO BEDROOM
 WILDAIRE - MERRY OAKS
 HORIZONTAL PROPERTY REGIME I

1ST LEVEL

2 ND. LEVEL

TYP "L"

THIS IS A TYPICAL SECTION OF THE FOLLOWING UNITS OF WILDAIRE - MERRY OAKS HORIZONTAL PROPERTY REGIME I

AREA PER RESIDENCE (SQUARE FEET)	
1ST LEVEL	442.0
2ND LEVEL	442.0
TOTAL	884.0

T2 L

EXHIBIT A

FREELAND & ASSOCIATES
 ENGINEERS - LAND SURVEYORS
 GREENVILLE, S.C.

DATE: FEB 6, 80
 SCALE: 1/8" = 1'
 SHEET: I-9
 DWG. NO. 4675