


EXHIBIT A

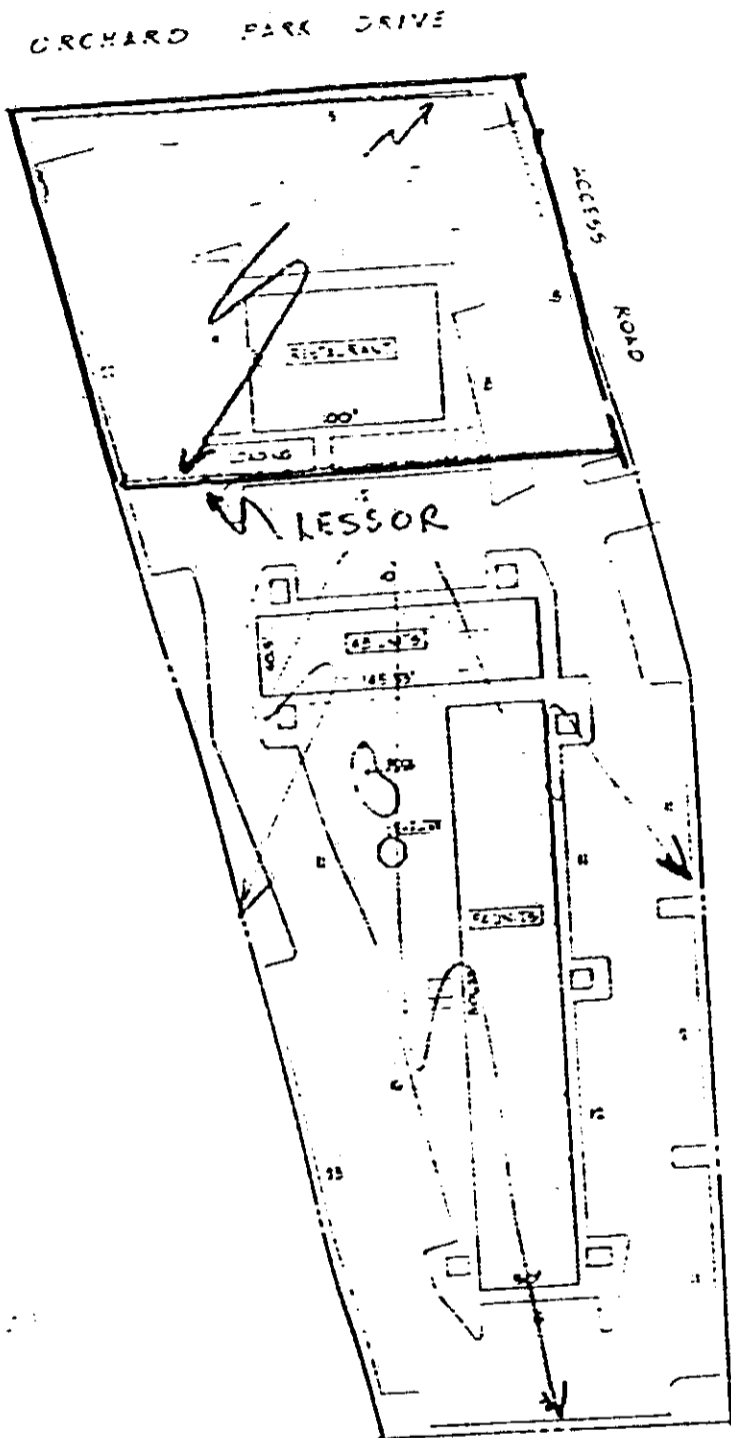

SITE PLAN
 SCALE: 1" = 50'-0"
 TOTAL PARKING 150 SPACES

17128

RECORDED NOV 29 1983 at 10:11 A.M.

PROJECT	DENVER FANSON ARCHITECT	DATE JUL 14 1982	DESIGNER
		SCALE 1"=50'-0"	104
OWNER	104	DATE 1982	
ADDRESS	104	DESIGNER	

17128

17128