


EXHIBIT A

BOOK 1151 PAGE 912

TYP "G"

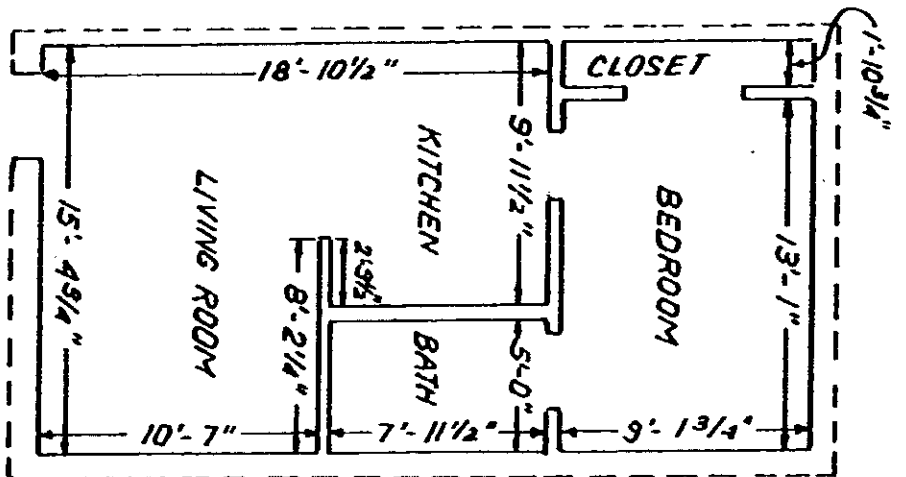

THIS IS A TYPICAL SECTION OF THE FOLLOWING UNITS OF WILDAIRE - MERRY OAKS HORIZONTAL PROPERTY REGIME I

63 G  
AREA PER RESIDENCE (SQUARE FEET)

437.0

TYPICAL UNIT SCHEMATIC OF FLOOR PLAN FOR ONE BEDROOM WILDAIRE - MERRY OAKS HORIZONTAL PROPERTY REGIME I

FREELAND & ASSOCIATES ENGINEERS-LAND SURVEYORS GREENVILLE, S.C.
DATE: FEB 6. 80
SCALE: 1/8" = 1'
SHEET: 2-5
DWG. NO.: 4675

*James R. Ireland*