


BOOK 1151 PAGE 913

TYP "H"

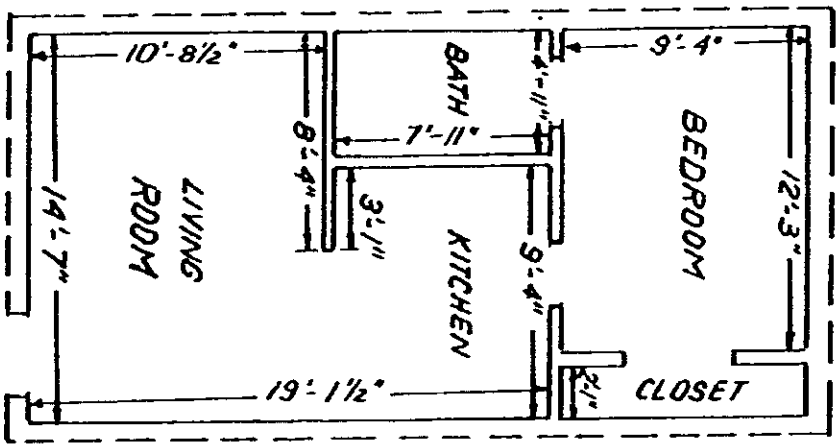

TYPICAL UNIT SCHEMATIC OF  
FLOOR PLAN FOR ONE BEDROOM  
WILDAIRE - MERRY OAKS  
HORIZONTAL PROPERTY REGIME I

*James R. Ireland*

EXHIBIT A

THIS IS A TYPICAL SECTION OF THE FOLLOWING UNITS OF WILDAIRE - MERRY OAKS HORIZONTAL PROPERTY REGIME I  
 77H

AREA PER RESIDENCE  
 420.25 SQ. FT.

FREELAND ASSOCIATES ENGINEERS - LAND SURVEYORS GREENVILLE, S.C.
DATE: FEB 8, 80
SCALE: 1/8" = 1'
SHEET: I - 6
DWG. NO: 4675