


TYP "P"

THIS IS A TYPICAL SECTION OF THE FOLLOWING UNITS OF WILDAIRE - MERRY OAKS HORIZONTAL PROPERTY REGIME I  
74P, 80P,

AREA PER RESIDENCE  
420.5 SQUARE FEET

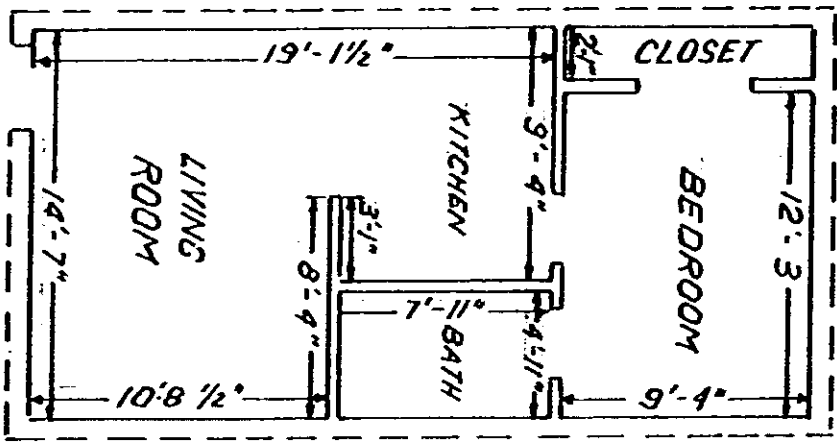

TYPICAL UNIT SCHEMATIC OF  
FLOOR PLAN FOR ONE BEDROOM  
WILDAIRE - MERRY OAKS  
HORIZONTAL PROPERTY REGIME I

FREELAND & ASSOCIATES ENGINEERS- LAND SURVEYORS GREENVILLE, S.C.	
DATE :	FEB 6, 80
SCALE :	1/8" = 1'
SHEET :	I-12
DWG. NO. :	4675

James R. Freeland

EXHIBIT A