



TYPICAL UNIT SCHEMATIC OF
 FLOOR PLAN FOR TWO BEDROOM
 WILDAIRE - MERRY OAKS
 HORIZONTAL PROPERTY REGIME III

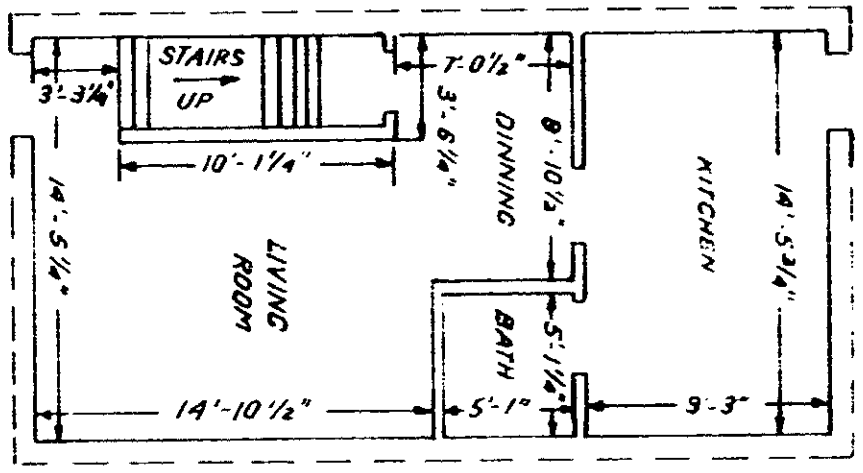

1 ST. LEVEL

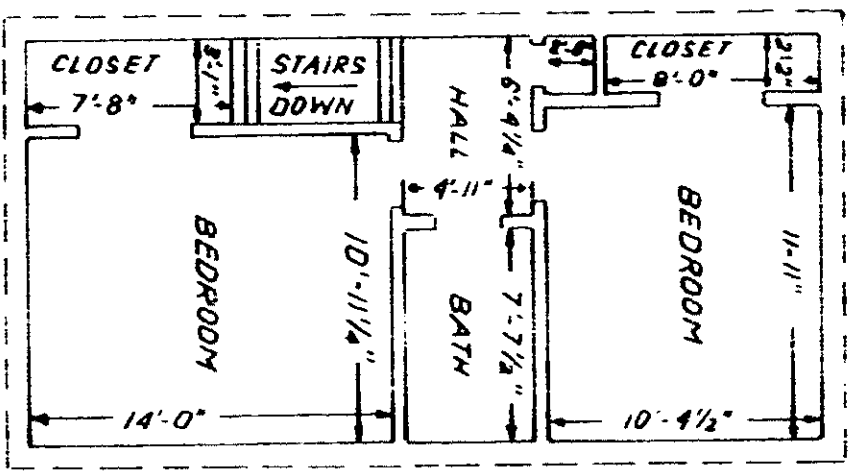

2 ND LEVEL

"EXHIBIT A"
 TYP "B"

THIS IS A TYPICAL SECTION OF THE FOLLOWING UNITS OF WILDAIRE - MERRY OAKS HORIZONTAL PROPERTY REGIME III

AREA PER RESIDENCE (SQUARE FEET)	1ST LEVEL	2ND LEVEL	TOTAL
	433.75	433.75	867.50
			867.50

FREELAND & ASSOCIATES
 ENGINEERS-LAND SURVEYORS
 GREENVILLE, S.C.
 DATE: FEB 6, 80
 SCALE: 1/8" = 1'
 SHEET: III-3
 DWG. NO. 4675