



UNRECORDED

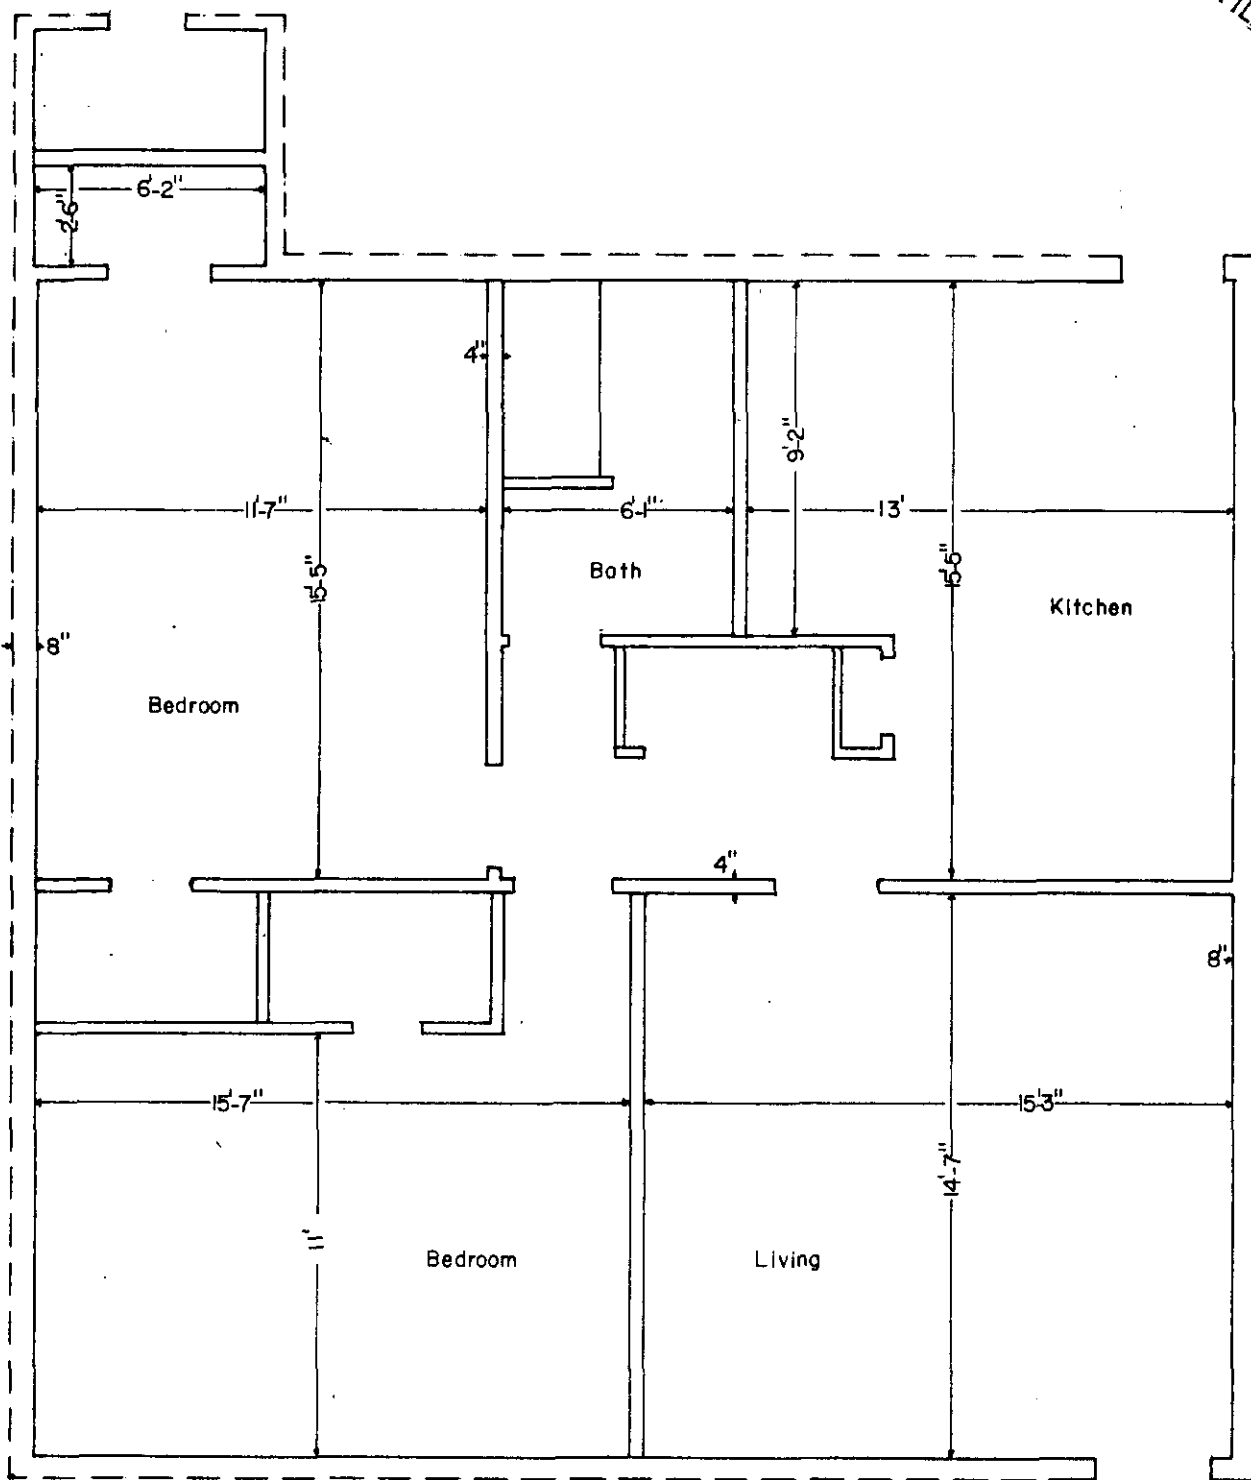

Boundary of unit ———
 Common Elements - - - -

This is to certify that this is a
 Typical Section of the following
 units of Heritage Court Horizontal
 Property Regime.

1A, 2A, 3A, 4A

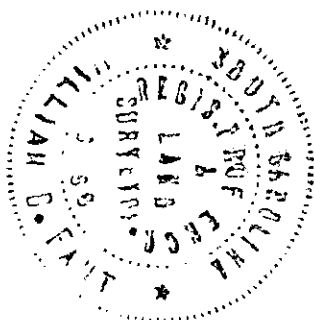

William B. Tauter
 S.C. Reg. No. 6256

34552

DO NOT
 S. TANKERSLEY
 R.M.C.
 MAY 24 4 10 PM '79

FILED
 GREENVILLE, CO. S.C.

TYPICAL UNIT SCHEMATIC OF
 FLOOR PLAN FOR 2 BEDROOMS

HERITAGE COURT HORIZONTAL PROPERTY REGIME

GREENVILLE CO., S. C.

Scale 1" = 5' March, 1979

DAVID B. GUNEVES ENGINEERS 92

1.00CI

GREENVILLE, S. C.

7-F-29 ✓

MAY 24 1979