



BOOK 1151 PAGE 900

TYP "D"

1ST LEVEL

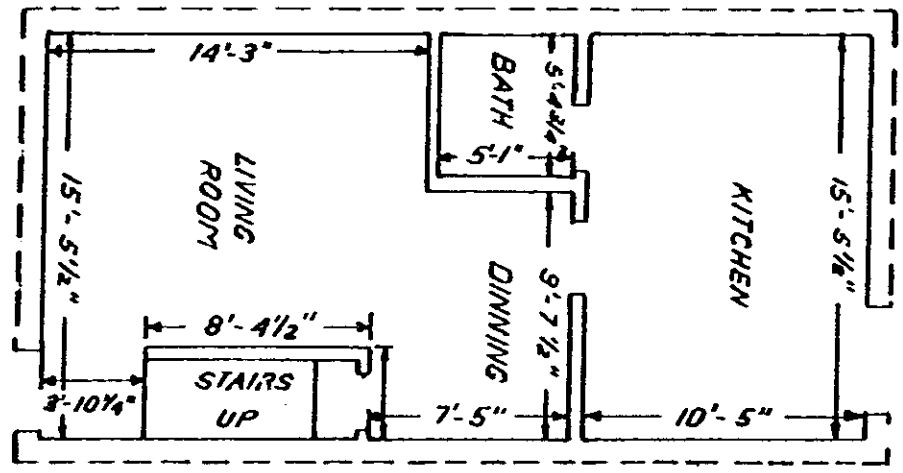

2ND LEVEL

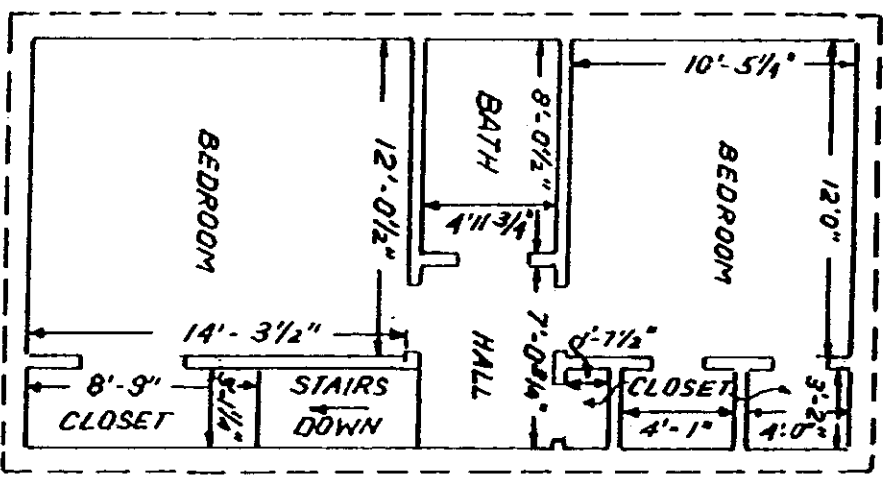

THIS IS A TYPICAL SECTION OF THE FOLLOWING UNITS OF WILDAIRE - MERRY OAKS HORIZONTAL PROPERTY REGIME II

- 2D, 4D, 6D, 8D, 10D,
- 12D, 14D, 16D, 18D,
- 20D, 22D, 24D, 26D,
- 28D

AREA PER RESIDENCE ( SQUARE FEET )

1ST LEVEL	471.5
2ND LEVEL	471.5
TOTAL	943.0

TYPICAL UNIT SCHEMATIC OF FLOOR PLAN FOR TWO BEDROOM WILDAIRE - MERRY OAKS HORIZONTAL PROPERTY REGIME II

*Laura R. Freeland*

FREELAND & ASSOCIATES ENGINEERS - LAND SURVEYORS GREENVILLE, S.C.	
DATE: FEB. 6, 80	
SCALE: 1/8" = 1'	
SHEET: II - 9	
DWG. NO. 4675	

EXHIBIT A