


JUL 31 10 37 AM 1963

OLDFIELD NORTH
R.M.D.

JUL 31 1963

1170

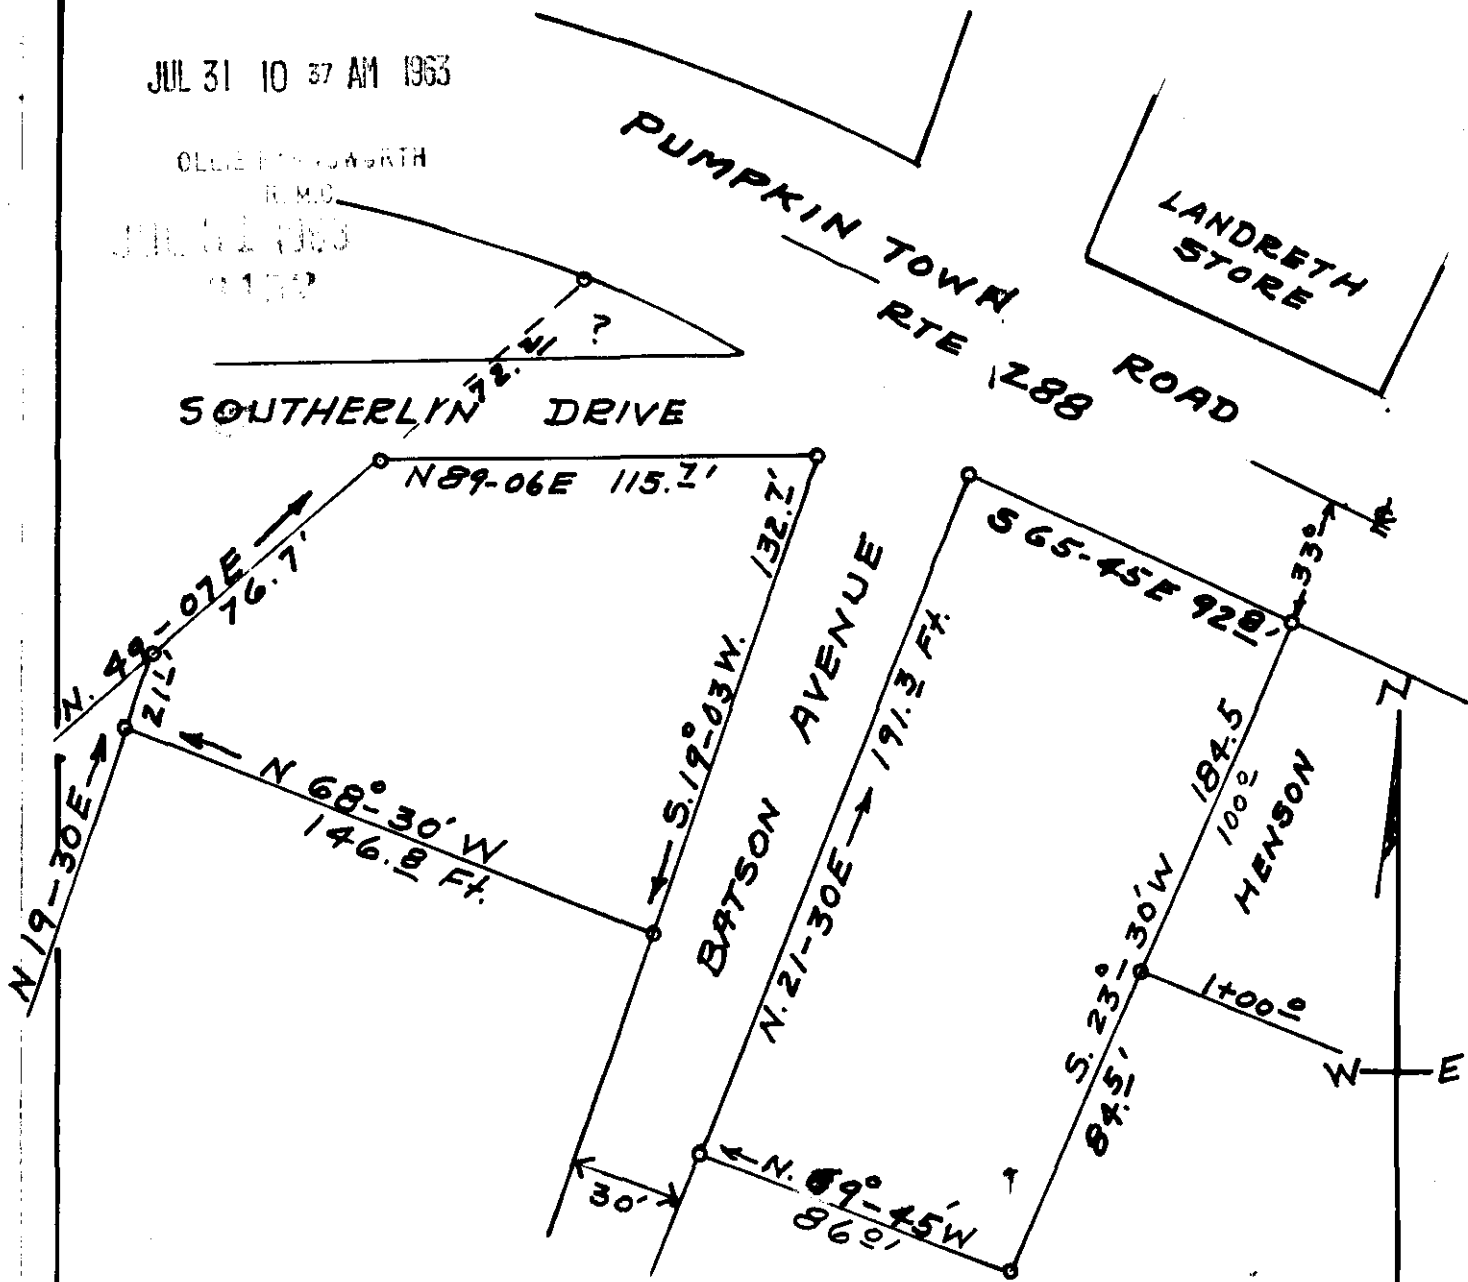

**PLAT OF PROPERTY OF
HENRY A. BATSON ESTATE**

**MARIETTA, S.C.
BATES TWP. GREENVILLE CO.
SOUTH CAROLINA
MAY 1963**

SURVEY BY
Terry J. Dill
Reg. C.E. # L.S. No 104

SCALE 1" = 50'

DDC-157

3452 Filed This 31 day of July 1963

And Recorded in Vol. DDD Page 157 at

Opie Sansworth

Register Mesne Conveyance Greenville County, S. C.