



EXHIBIT "B"

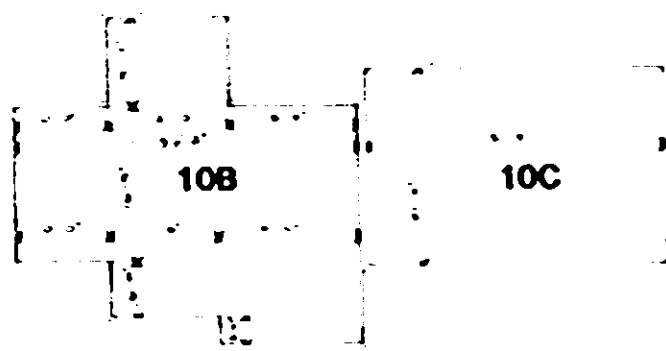


SECOND FLOOR PLAN

LEGEND:

- UNIT BOUNDARY
- GENERAL COMMON ELEMENTS
- LIMITED COMMON ELEMENTS
- ▨ TRACED DENOTES COVERED AREA
- ▩ TRACED DENOTES UNCOVERED AREA
- ▧ TRACED DENOTES CONCRETE SLAB ON GRADE CONSTRUCTION
- ▦ TRACED DENOTES ABOVE GRADE ROCKER CONSTRUCTION

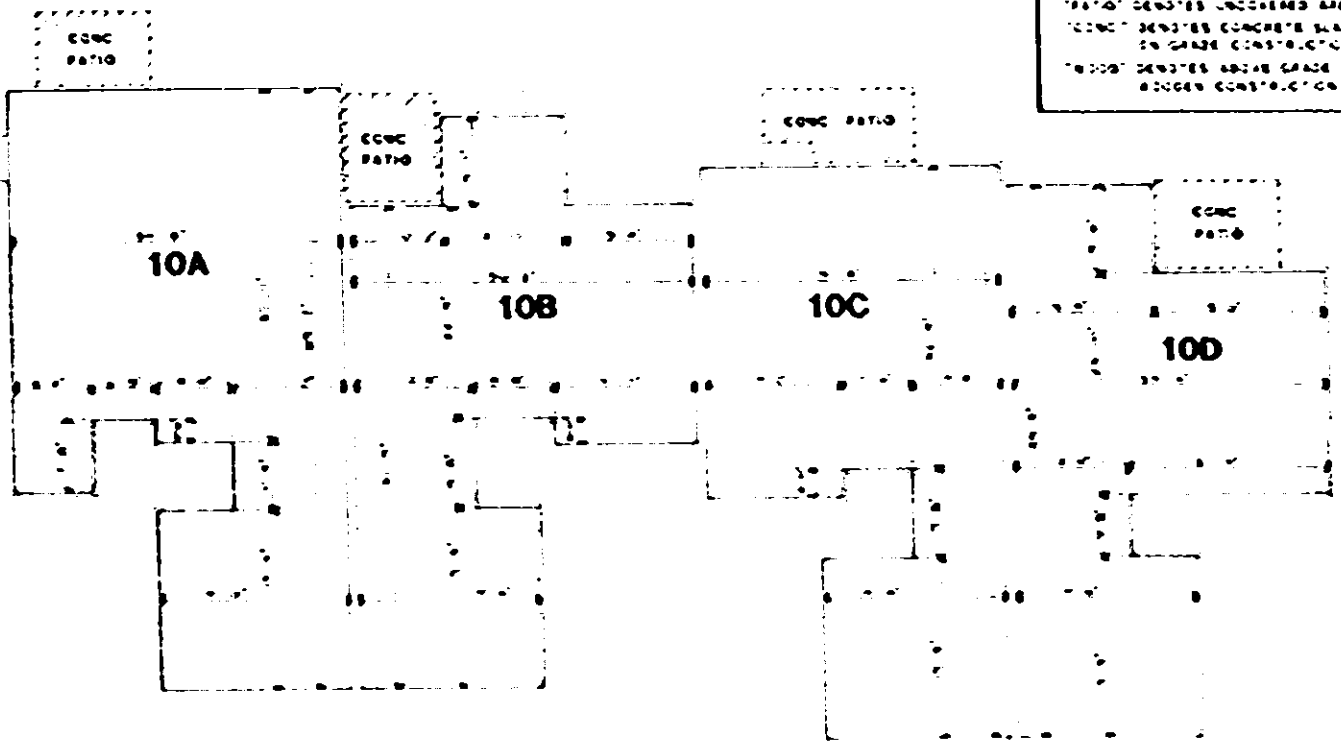

FIRST FLOOR PLAN

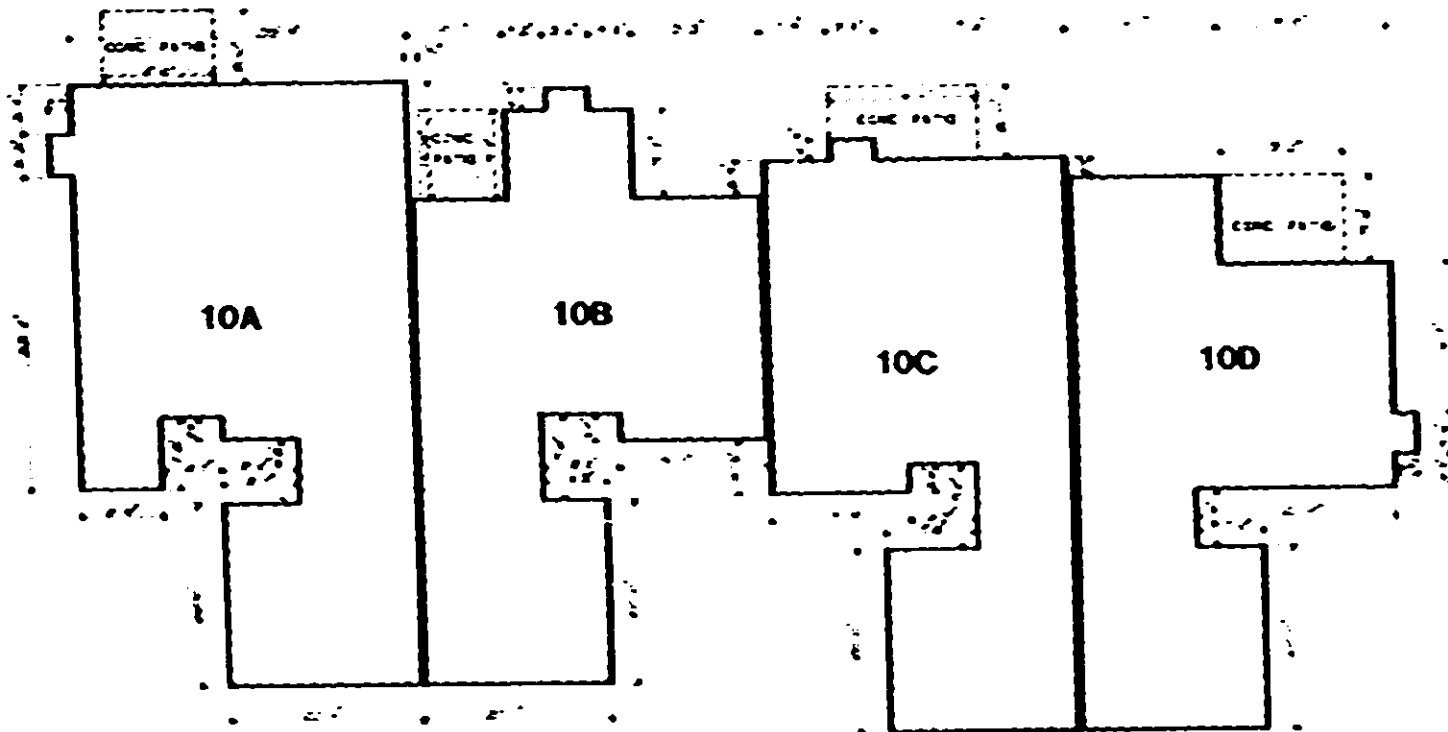

FOUNDATION PLAN

BUILDING 10

SCALE: 1/8" = 1'-0"
 DATE: 11/11/03
 DRAWN BY: [illegible]
 CHECKED BY: [illegible]

SUGAR CREEK VILLAS
 HORIZONTAL PROPERTY REGIME
 EXHIBIT B SHEET 4

MILLER/PLAYER & ASSOCIATES
 ARCHITECTS AND PLANNERS - LTD.
 James B. Miller, A.L.A. Bruce E. Player, M. Robert C. Gaulton



0319

4325 RV.2