


PARKING REQUIREMENTS FOR HAYWOOD MALL

Dept./Store/ Mall Bldg.	Spaces Required @ 5.0/1000 SF	Spaces Required @ 5.0/1000 SF	Spaces Provided	Net
J.C. Penney 753	54		890	103
Rich's	688		708	20
T.B.A.				
Sears	985		1100	115
T.B.A.				
Belk-Simpson 1024			1028	4
Mall Building 1563			1563	0



APPROXIMATE BUILDING SQUARE FOOTAGE

RICH'S	125,000 SF
SEARS + TBA	205,030 SF
J.C. PENNEY + TBA	148,096 SF
BELK'S-SIMPSON	186,172 SF
MALL (GLA)	282,479 SF
TOTAL	946,677 SF

FILED
GREENVILLE CO. S.C.
AUG 6 2 29 PM '79
R.H.C.

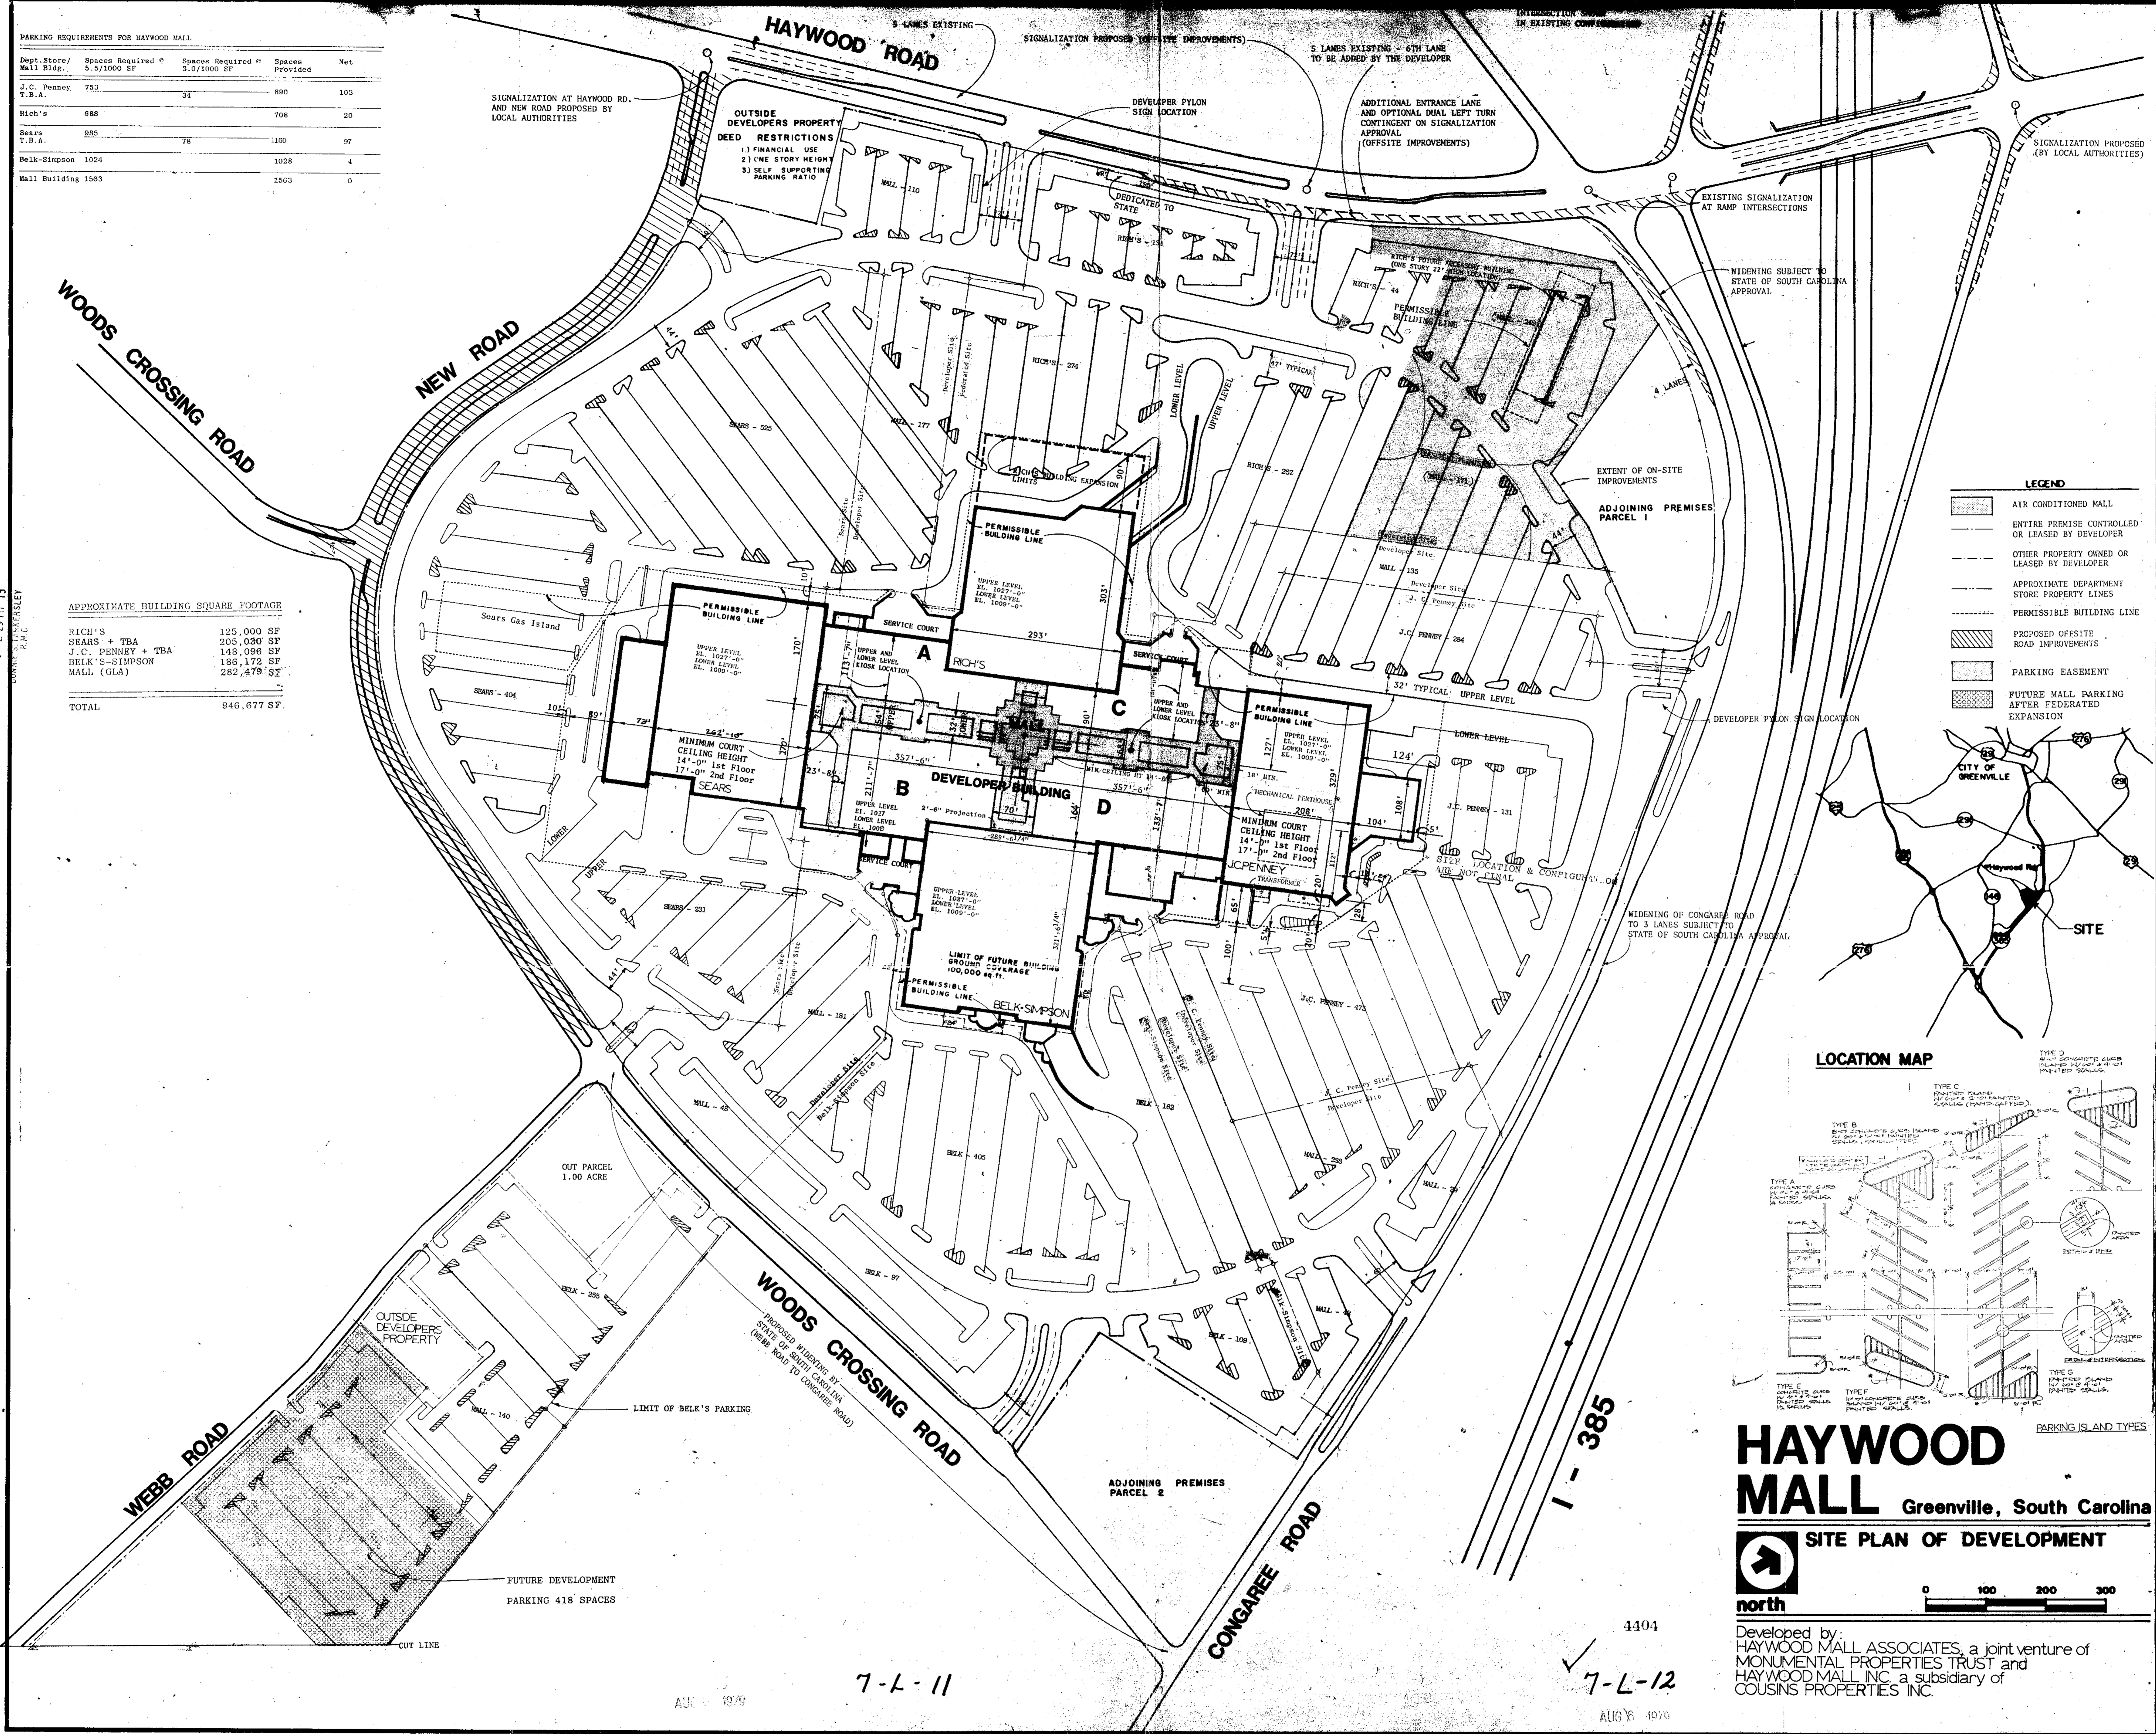

- LEGEND**
- AIR CONDITIONED MALL
 - ENTIRE PREMISE CONTROLLED OR LEASED BY DEVELOPER
 - OTHER PROPERTY OWNED OR LEASED BY DEVELOPER
 - APPROXIMATE DEPARTMENT STORE PROPERTY LINES
 - PERMISSIBLE BUILDING LINE
 - PROPOSED OFFSITE ROAD IMPROVEMENTS
 - PARKING EASEMENT
 - FUTURE MALL PARKING AFTER FEDERATED EXPANSION

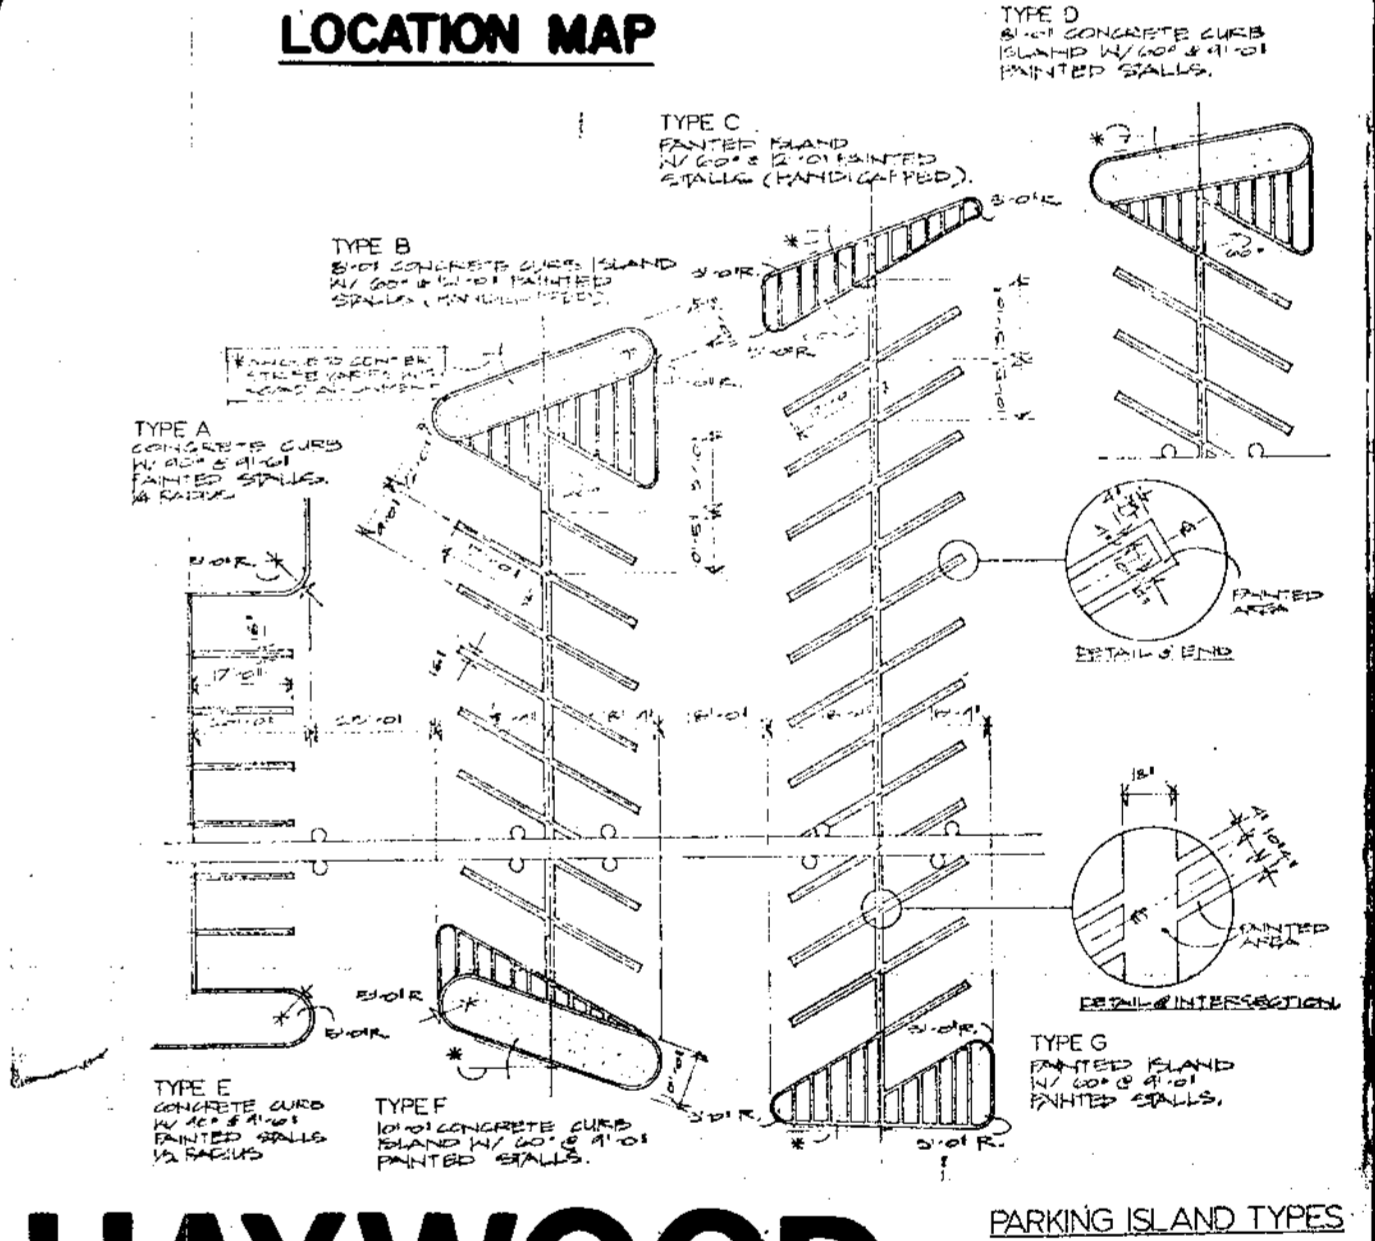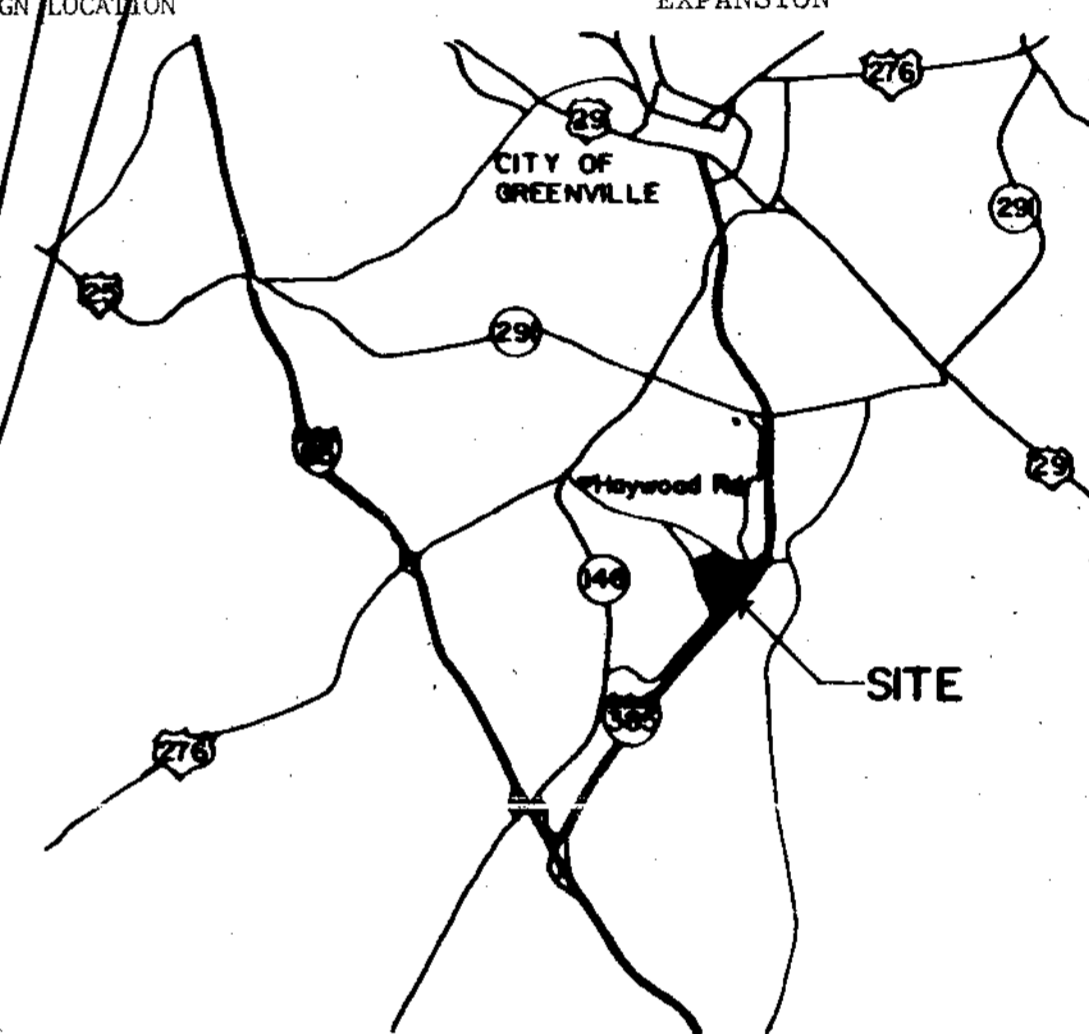


HAYWOOD MALL

Greenville, South Carolina

SITE PLAN OF DEVELOPMENT

Developed by:
HAYWOOD MALL ASSOCIATES, a joint venture of
MONUMENTAL PROPERTIES TRUST and
HAYWOOD MALL, INC. a subsidiary of
COUSINS PROPERTIES INC.

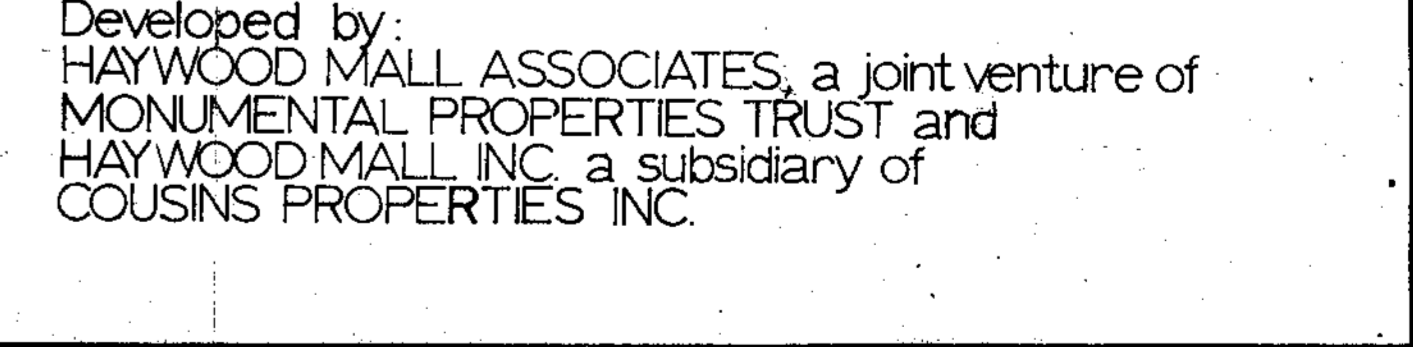

REVISIONS

6-12-78	
10-25-78	
10-29-78	
11-10-78	
11-29-78	
2-18-79	
1-10-79	
2-9-79	
3-22-79	
3-23-79	
3-27-79	
4-11-79	
5-11-79	

SHEET TITLE
PLOT PLAN EXHIBIT
F

JOB NO.
20703

DATE
MAY 18, 1979

SHEET NO.
OF

THOMPSON, VENTULETT, STANBACK & ASSOCIATES, INC. ARCHITECTS 1200 NORTH OMI INTERNATIONAL ATLANTA, GEORGIA 30303 404-688-8531

VENTULETT

DATE FOR CONSTRUCTION