


PLAN VIEW



Note: Elevation & Sizes of all Culverts & Orifices

PROFILE

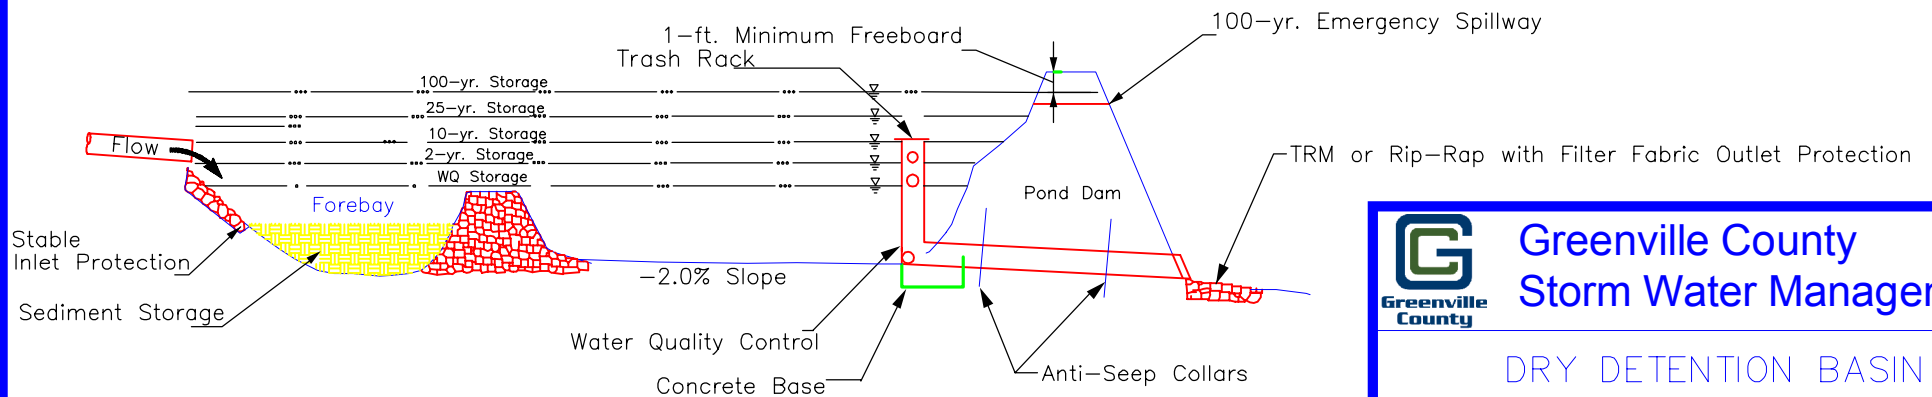

Greenville County
Storm Water Management

DRY DETENTION BASIN

STANDARD DRAWING NO.

WQ-01

APPROVED BY:

GREENVILLE COUNTY STORMWATER MANAGEMENT

January 2018
DATE