


DETAILS OF SUBSTATION LOT
SCALE: 1" = 30'

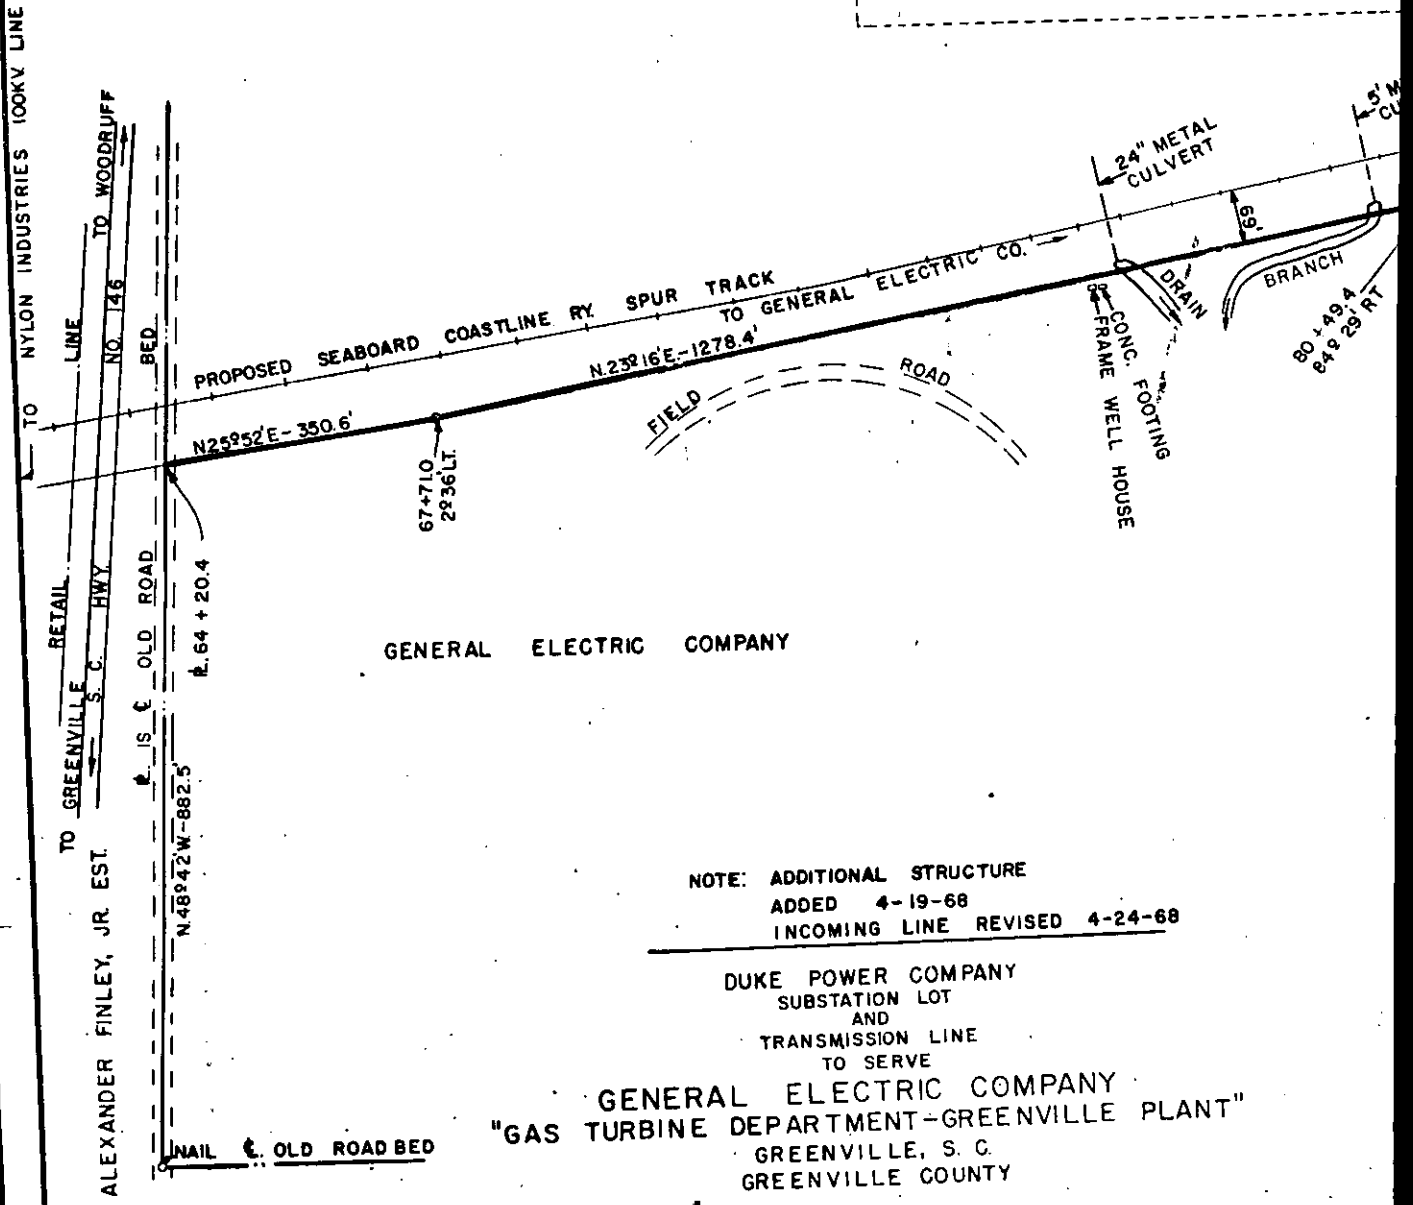

GENERAL ELECTRIC COMPANY

NOTE: ADDITIONAL STRUCTURE
ADDED 4-19-68
INCOMING LINE REVISED 4-24-68

DUKE POWER COMPANY
SUBSTATION LOT
AND
TRANSMISSION LINE
TO SERVE

GENERAL ELECTRIC COMPANY
"GAS TURBINE DEPARTMENT-GREENVILLE PLANT"
GREENVILLE, S. C.
GREENVILLE COUNTY

SCALE: 1" = 200'
BOOK NO. 989

FEBRUARY 8, 1968
FILE NO 157-68

lhm

(Continued on next page)