



IRON PIN

518' EXTENSION OF LEAD TRACK
 TO SERVE BIGELOW-SANFORD, INC.

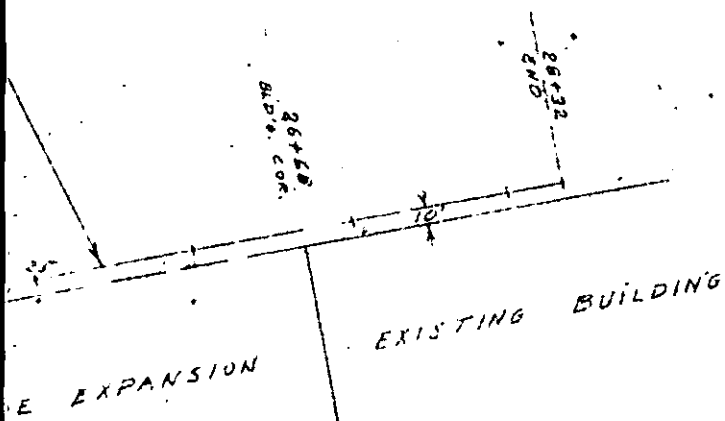

BIGELOW - SANFORD INC.

MARK	DATE	BY	DESCRIPTION
REVISIONS			
SOUTHERN RAILWAY SYSTEM 			
OFFICE OF CHIEF ENGINEER			ATLANTA, GA.
GREENVILLE, S.C. RIGHT OF WAY TO BE ACQUIRED			
DES.			
DR. R.A.G.	M.P.	SCALE 1" = 100'	FILE NO.
TR.		DATE APRIL 6, 1961	DWG. NO. 10-108
CH.	VAL MAP		

DO NOT SCALE THIS DRAWING FOR DIMENSIONS NOT GIVEN

ed on next page)

Recorded May 26, 1971 At 4:34 P.M. #28420