


vol 1007 PAGE 794

0792

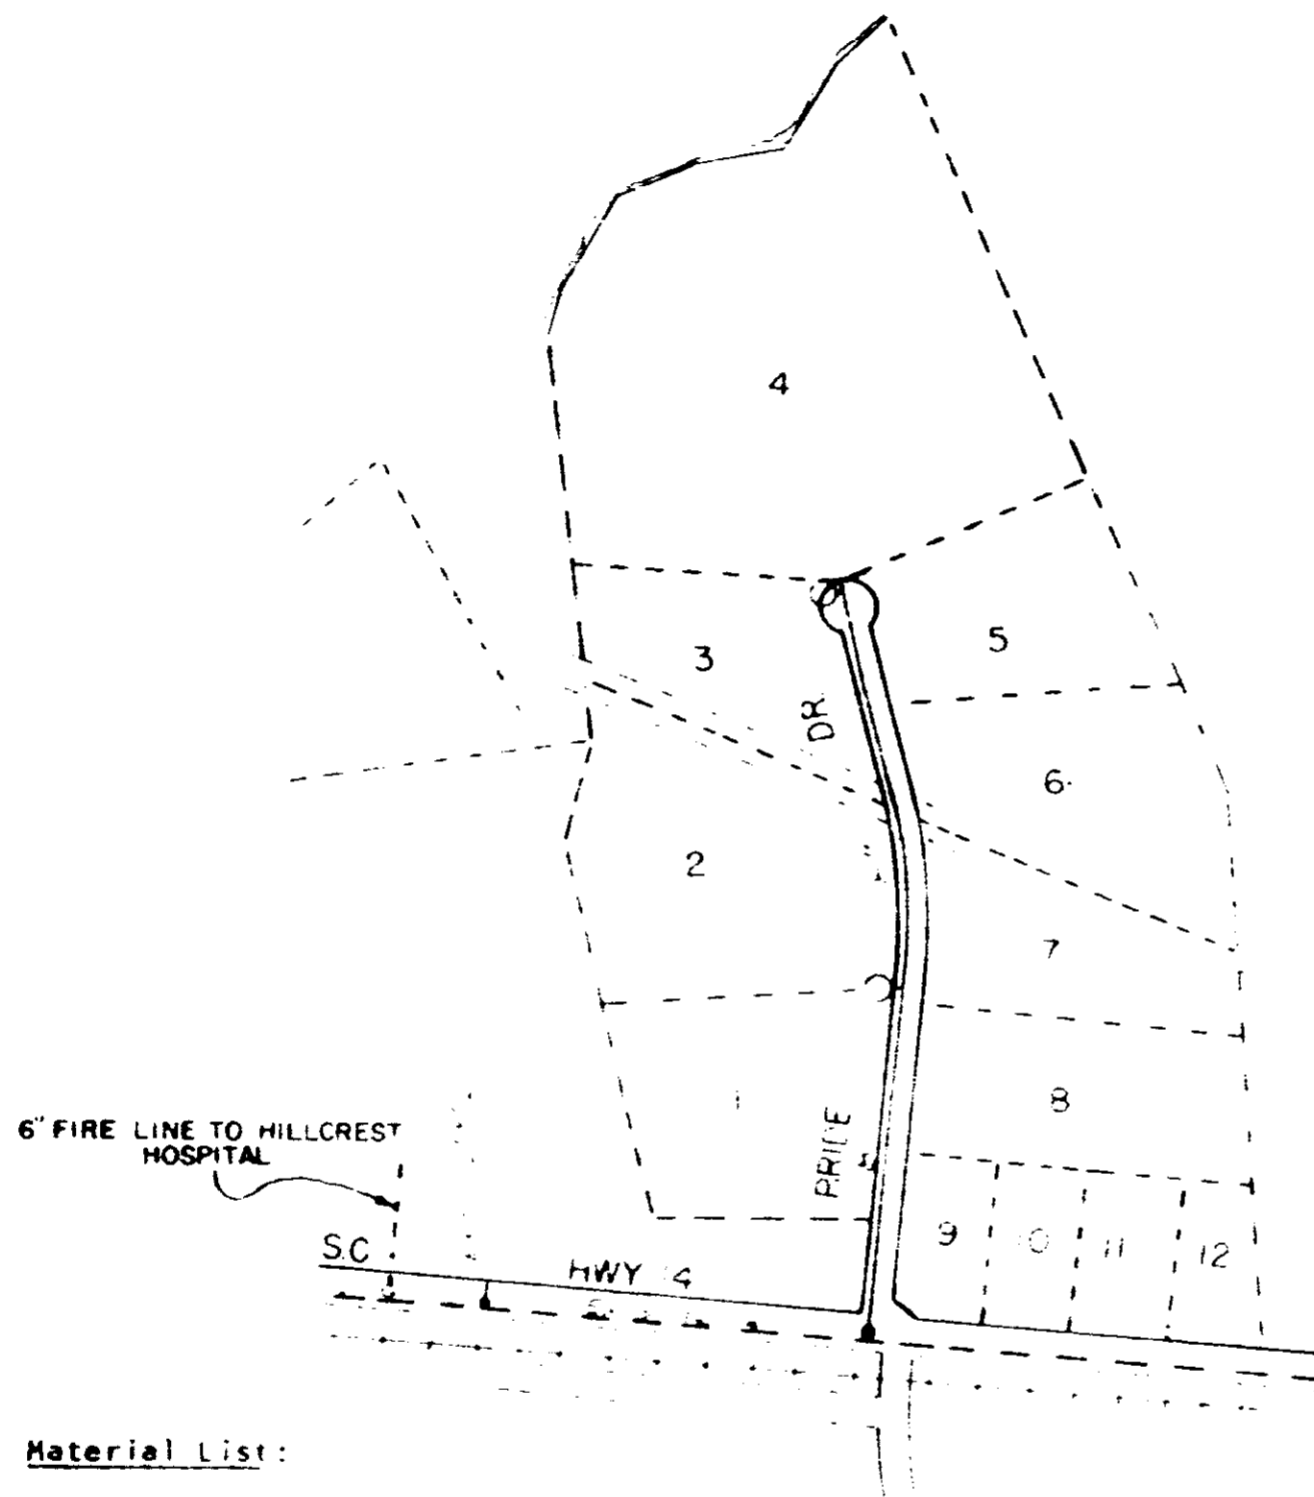

SCALE 1" = 400'

Material List:

8" C. I. T. J. Pipe	-	1,433'
6" C. I. T. J. Pipe	-	15'
Fire Hydrants	-	2
6" Gate Valves	-	2

NOTE

ALL VALVES OPEN LEFT
ALL FIRE HYDRANTS TO BE OPEN & AVAILABLE

SIMPSONVILLE IND. PARK

BLK BK 3231-3 4

AUGUST, 1974

Carlin Properties, Inc.

Commissioners of Public Works

of the City of Simpsonville, S.C.

September 20, 1974

Construction
Equipment, Co.,
A PARTNERSHIP

RECORDED OCT 4 '74 8944

4328 RV-2