


B3.1-1-63

B3.1-1-64

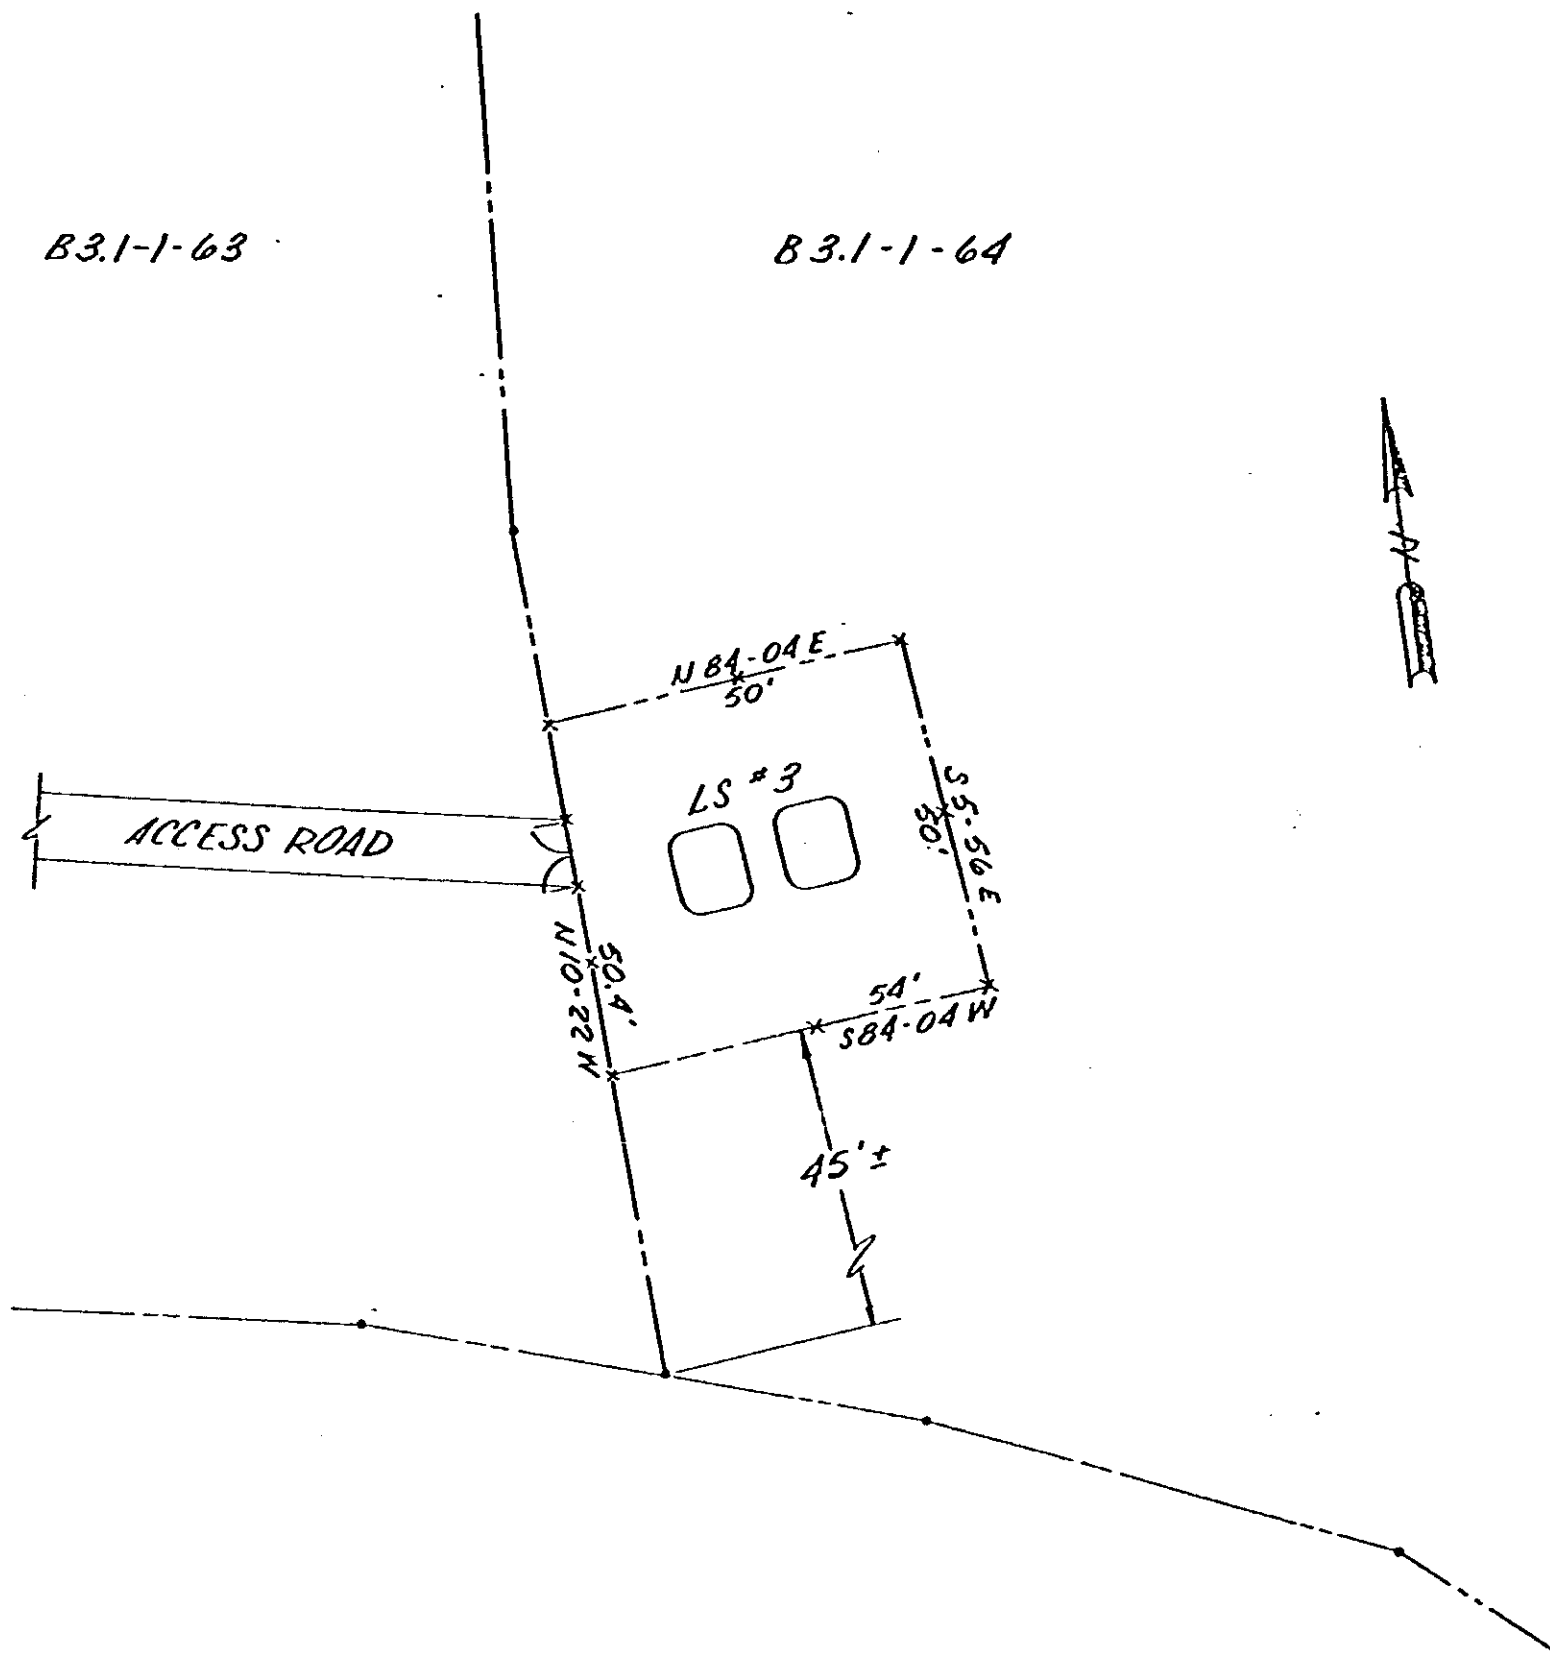

SALUDA RIVER PUMP STATION #3
 PIEDMONT ENGINEERS - ARCHITECTS - PLANNERS
 GREENVILLE, S. C.
 SCALE: 1" = 30'

0 4 2 8

4328 RV-21

RECORDED JUN 28 1977 At 1:53 P.M.

36107