


MICROFILM

✓4-0-263

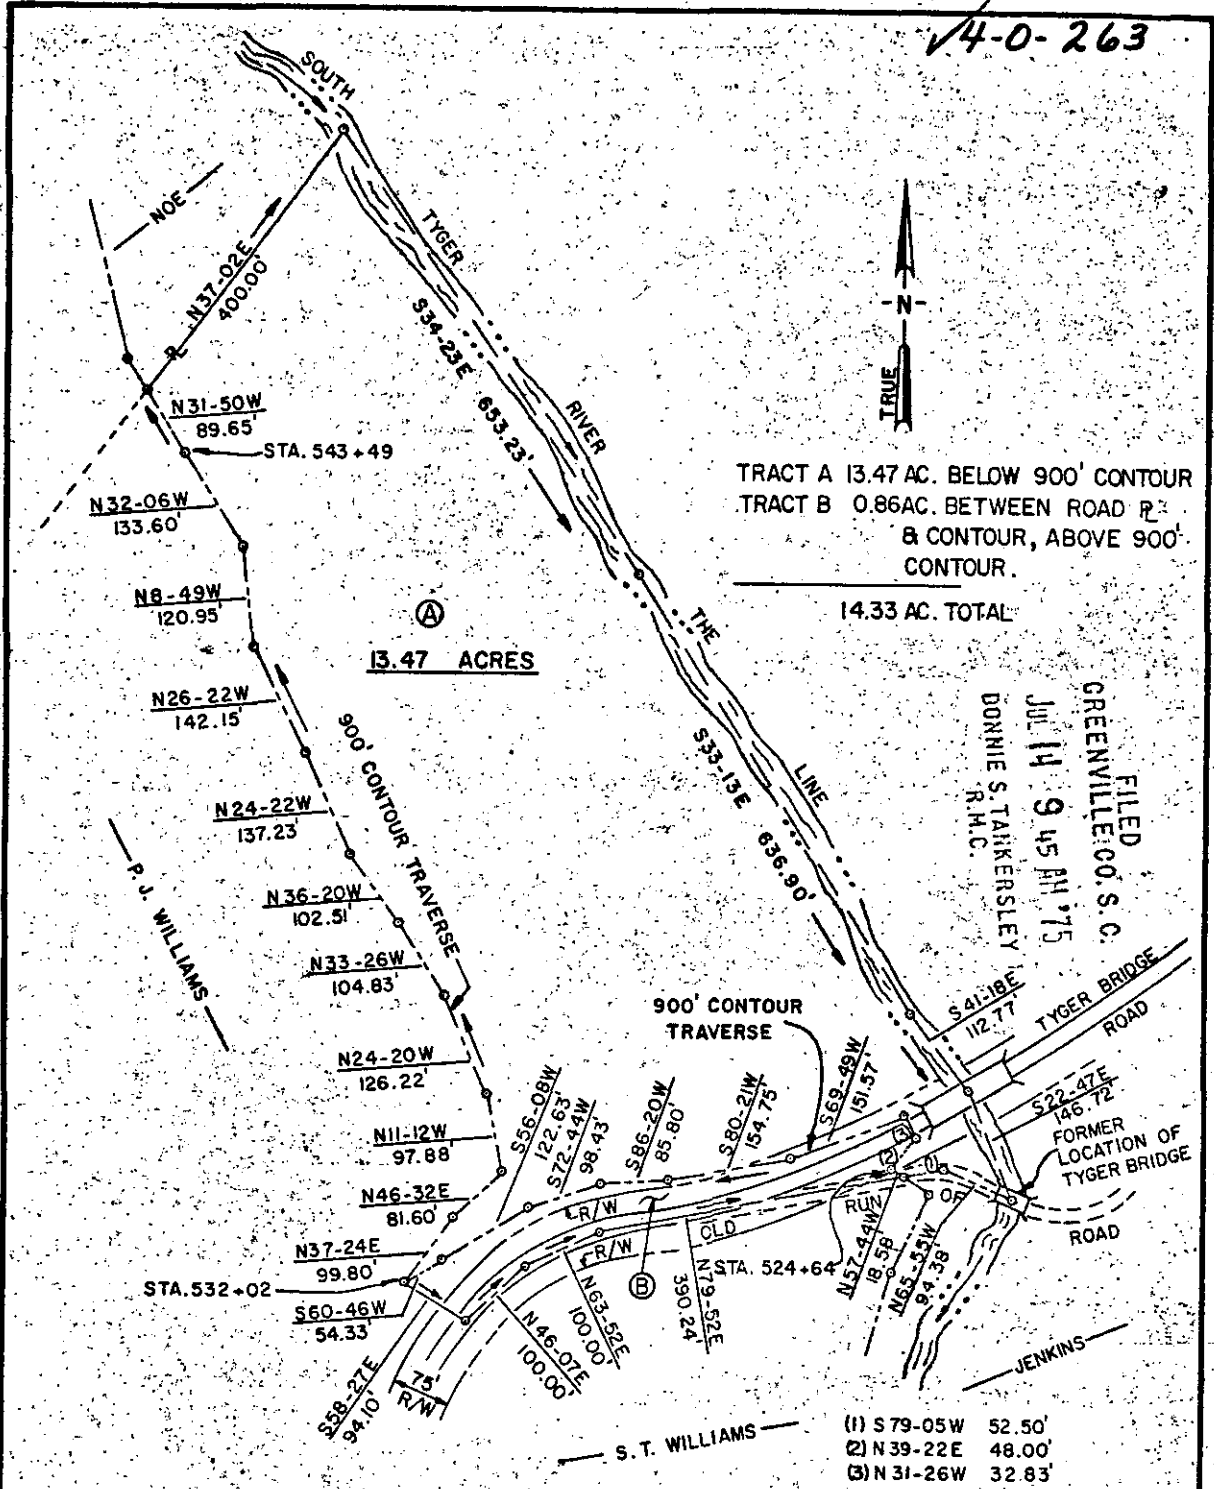

| REV.     | DATE   | BY  | DESCRIPTION   |
|----------|--------|-----|---------------|
| 1        | 2/5/75 | FEB | ADD TRACT "B" |
| REVISION |        |     |               |

**enwright associates**  
ENGINEERS  
GREENVILLE, S.C.

FILE NO. CLIENTS. RETIRED.  
C.E.S. G.C.P.W. F.E.B.  
DRAWN. DESIGN. CHECK.

GREER COMMISSION OF PUBLIC WORKS  
**LAKE JOHN A. ROBINSON**  
PROPERTY OF  
PAUL J. WILLIAMS  
LOCATED NEAR GREER  
GREENVILLE CO. SOUTH CAROLINA

10-22-74 DATE 1"=200FEET SCALE 71523-31