

FILED

MICROFILMED



T-10/21/74

GREENVILLE CO. S. C.

Nov 25 10 17 AM '75

✓40-298


DONNIE S. TANKERSLEY
R.H.C.

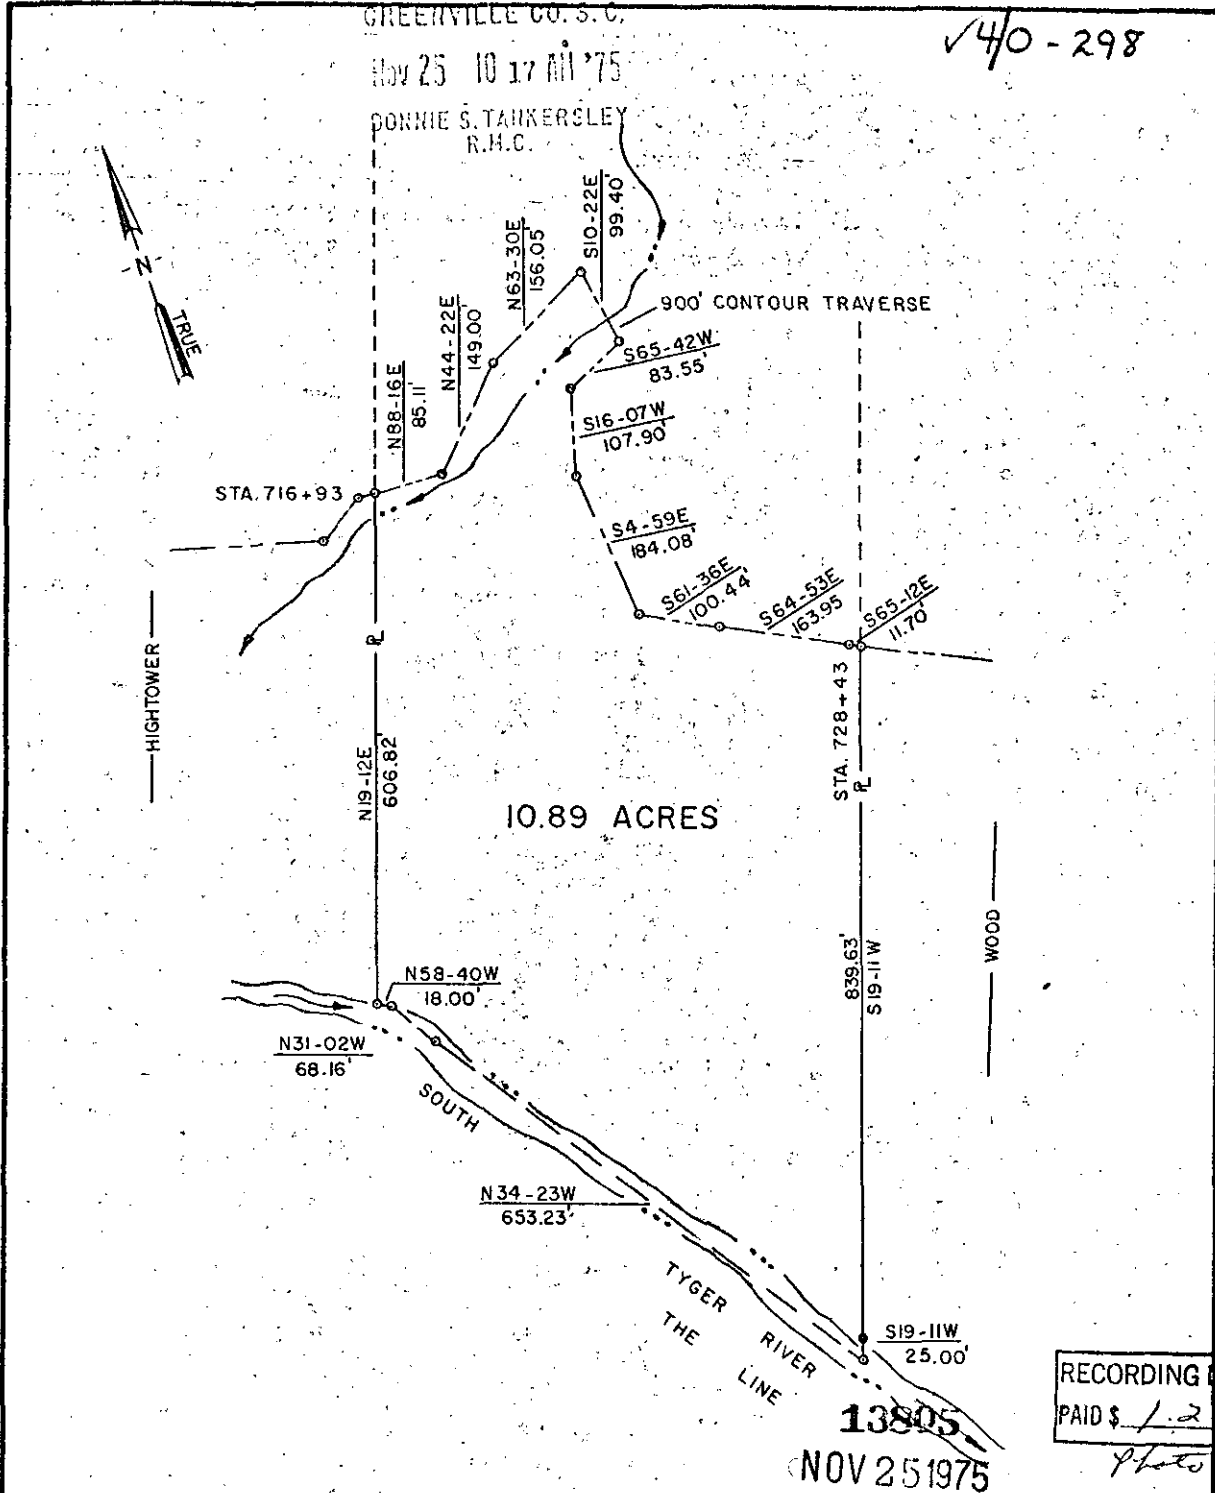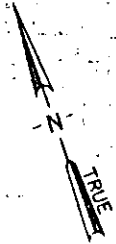

REFERENCES
 DEED BOOK: AA -138
 BLOCK BOOK: 642.1 -1-12

◇			
◇			
REV.	DATE	BY	DESCRIPTION

REVISION


enwright associates
 ENGINEERS
 GREENVILLE, S.C.

GREER COMMISSION OF PUBLIC WORKS
LAKE JOHN A. ROBINSON
 PROPERTY OF
 NORTH GREENVILLE JR. COLLEGE
 LOCATED NEAR GREER
 GREENVILLE CO. SOUTH CAROLINA

FILE NO.	CLIENTS. G.C.P.W.	RETIRED.	DATE 10-18-74	SCALE 1"=200 FEET	71523-41
C.E.S. DRAWN.	DESIGN.	F.E.B. CHECK.	DATE	SCALE	