


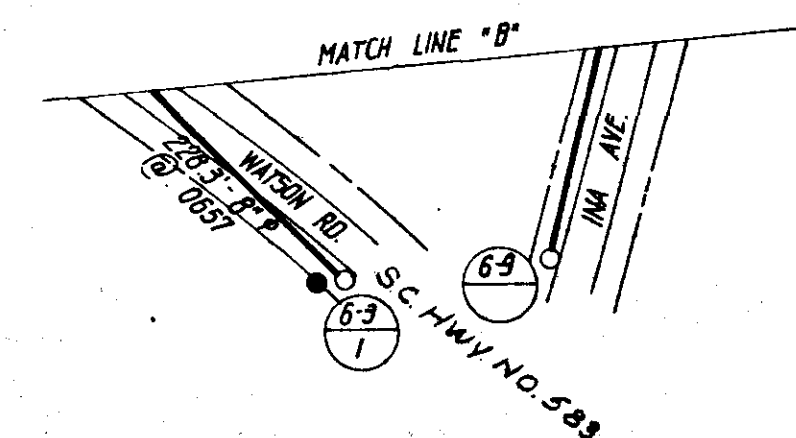

BOOK 4 V PAGE 70



PRINTED

DEC 1 1970

DAVIS AND FLOYD ENGINEERS, INC. CONSULTING ENGINEERS GREENWOOD, S. C. ATLANTA, GA.	OWNER TOWN OF TRAVELERS REST, S.C.	TITLE SEWER LINES WEST LAGOON DRAINAGE AREA	DESIGNED: P.R.F.	SCALE: 1" = 100'	CONTRACT NO. 294
			DRAWN: G.F.	DATE: JULY 1968	SHEET # OF 45
			CHECKED: J.M.M. 2/20/69	REVISIONS	
			APPROVED: _____	BY	