


SOUTHERN RAILWAY  
EXISTING TRACK

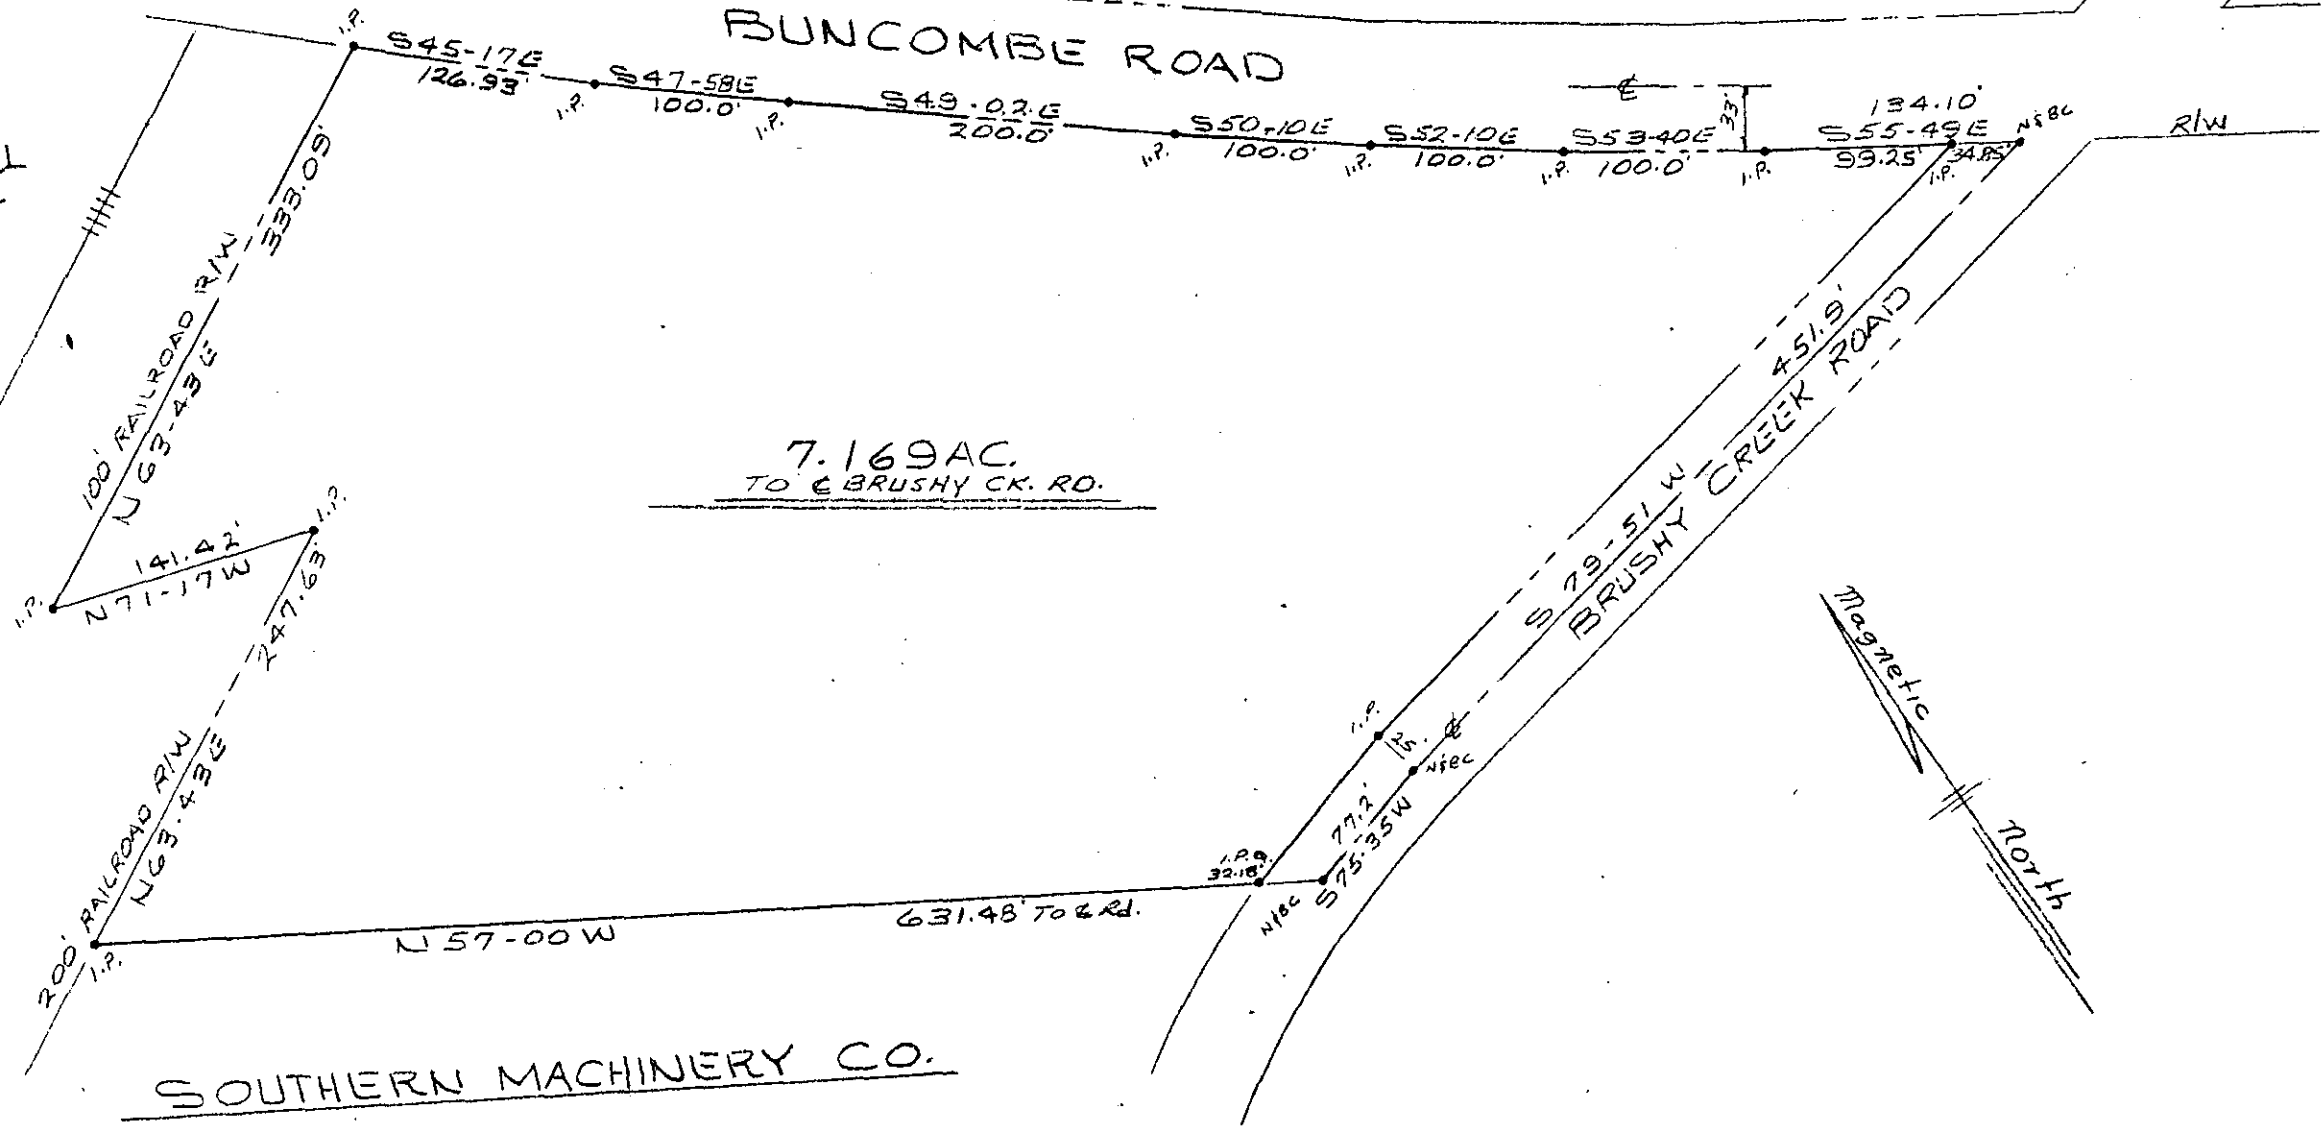

7.169 AC.  
TO E BRUSHY CK. RD.

SURVEY FOR  
**METROMONT MATERIALS**

GREENVILLE COUNTY, S.C.  
SCALE 1" = 100' JUNE 24, 1974

PIEDMONT ENGINEERS - ARCHITECTS - PLANNERS  
GREENVILLE, SOUTH CAROLINA

FILED  
GREENVILLE CO. S.C.  
FEB 14 4 25 PM '75  
DONNIE S. TANKERSLEY  
R.M.C.

5-H-96

19127

RECORDING FEE  
PAID \$ 2.00



MICROFILMED