


H-63

K&M ALBANY, N.Y. 12205 ARCHITECTS - STANDARD FORM

GRACE TAYLOR

R.E.A. POWER LINE

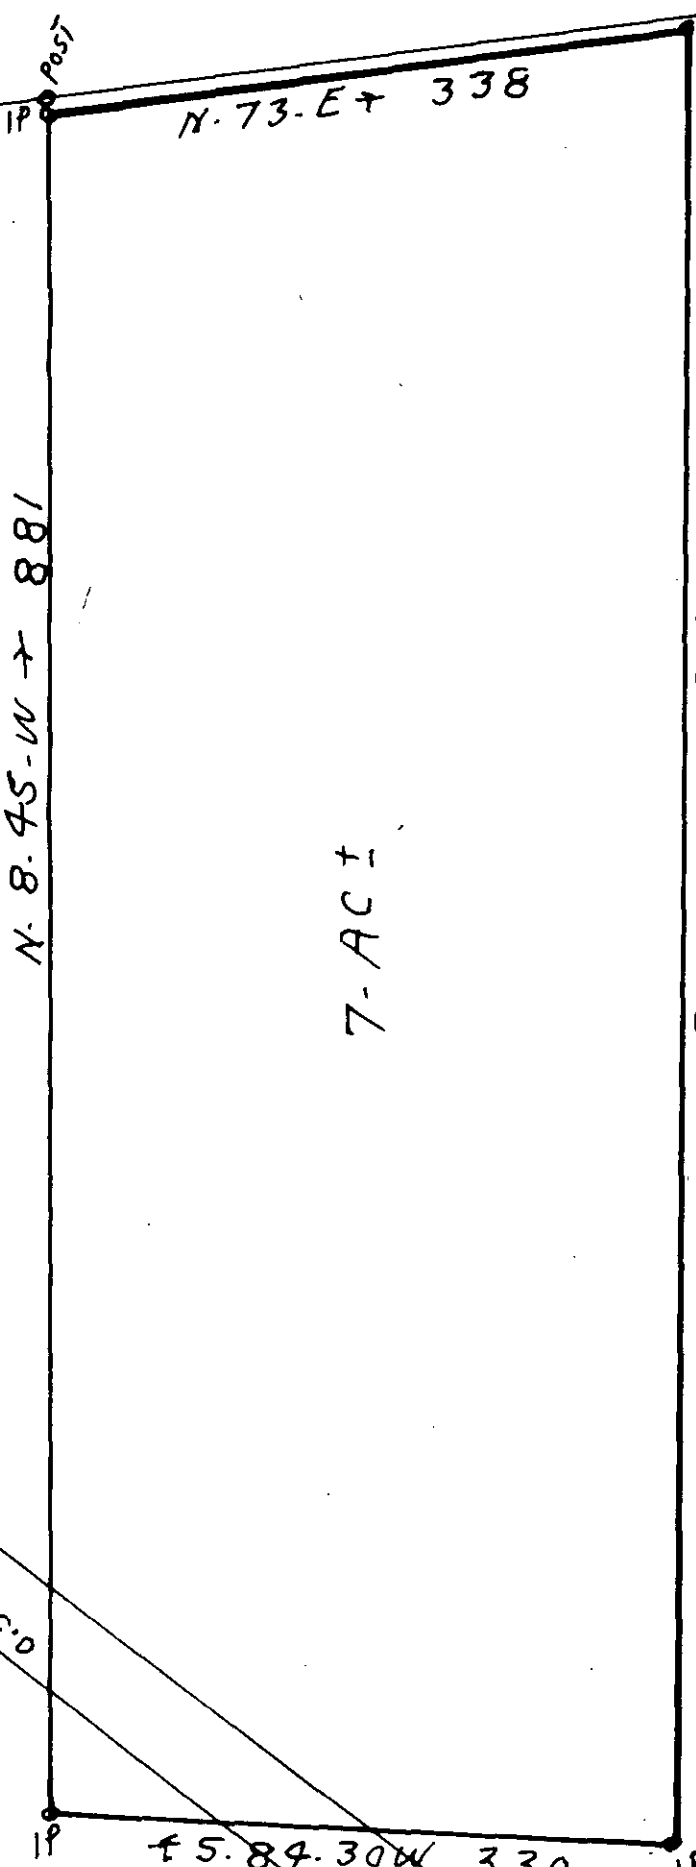

FILED
 GREENVILLE CO. S. C.
 MAR 11 1 48 PM '77
 DONNIE S. TANKERSLEY
 R.M.C.



PROPERTY OF
 WILLIAM-H. & ATHA T. HANCOX
 GREENVILLE CO. S.C.
 4-MI-S.W. OF MERRIETTA
 SEE VOL-941-PG-618
 SCALE 1"=100' - 7-14-1975

CAROLINA SURVEYING CO.
 112 MANLY ST.
 GREENVILLE, S.C.

23984

R.B. Bruce
 R.L.S. #1952

MAR 11 '77 15-Y-68

ADAMS
 813' MAG 1. E
 815' MAG 1. E

1.00 AB
 1.00 AB

MICROFILMED