
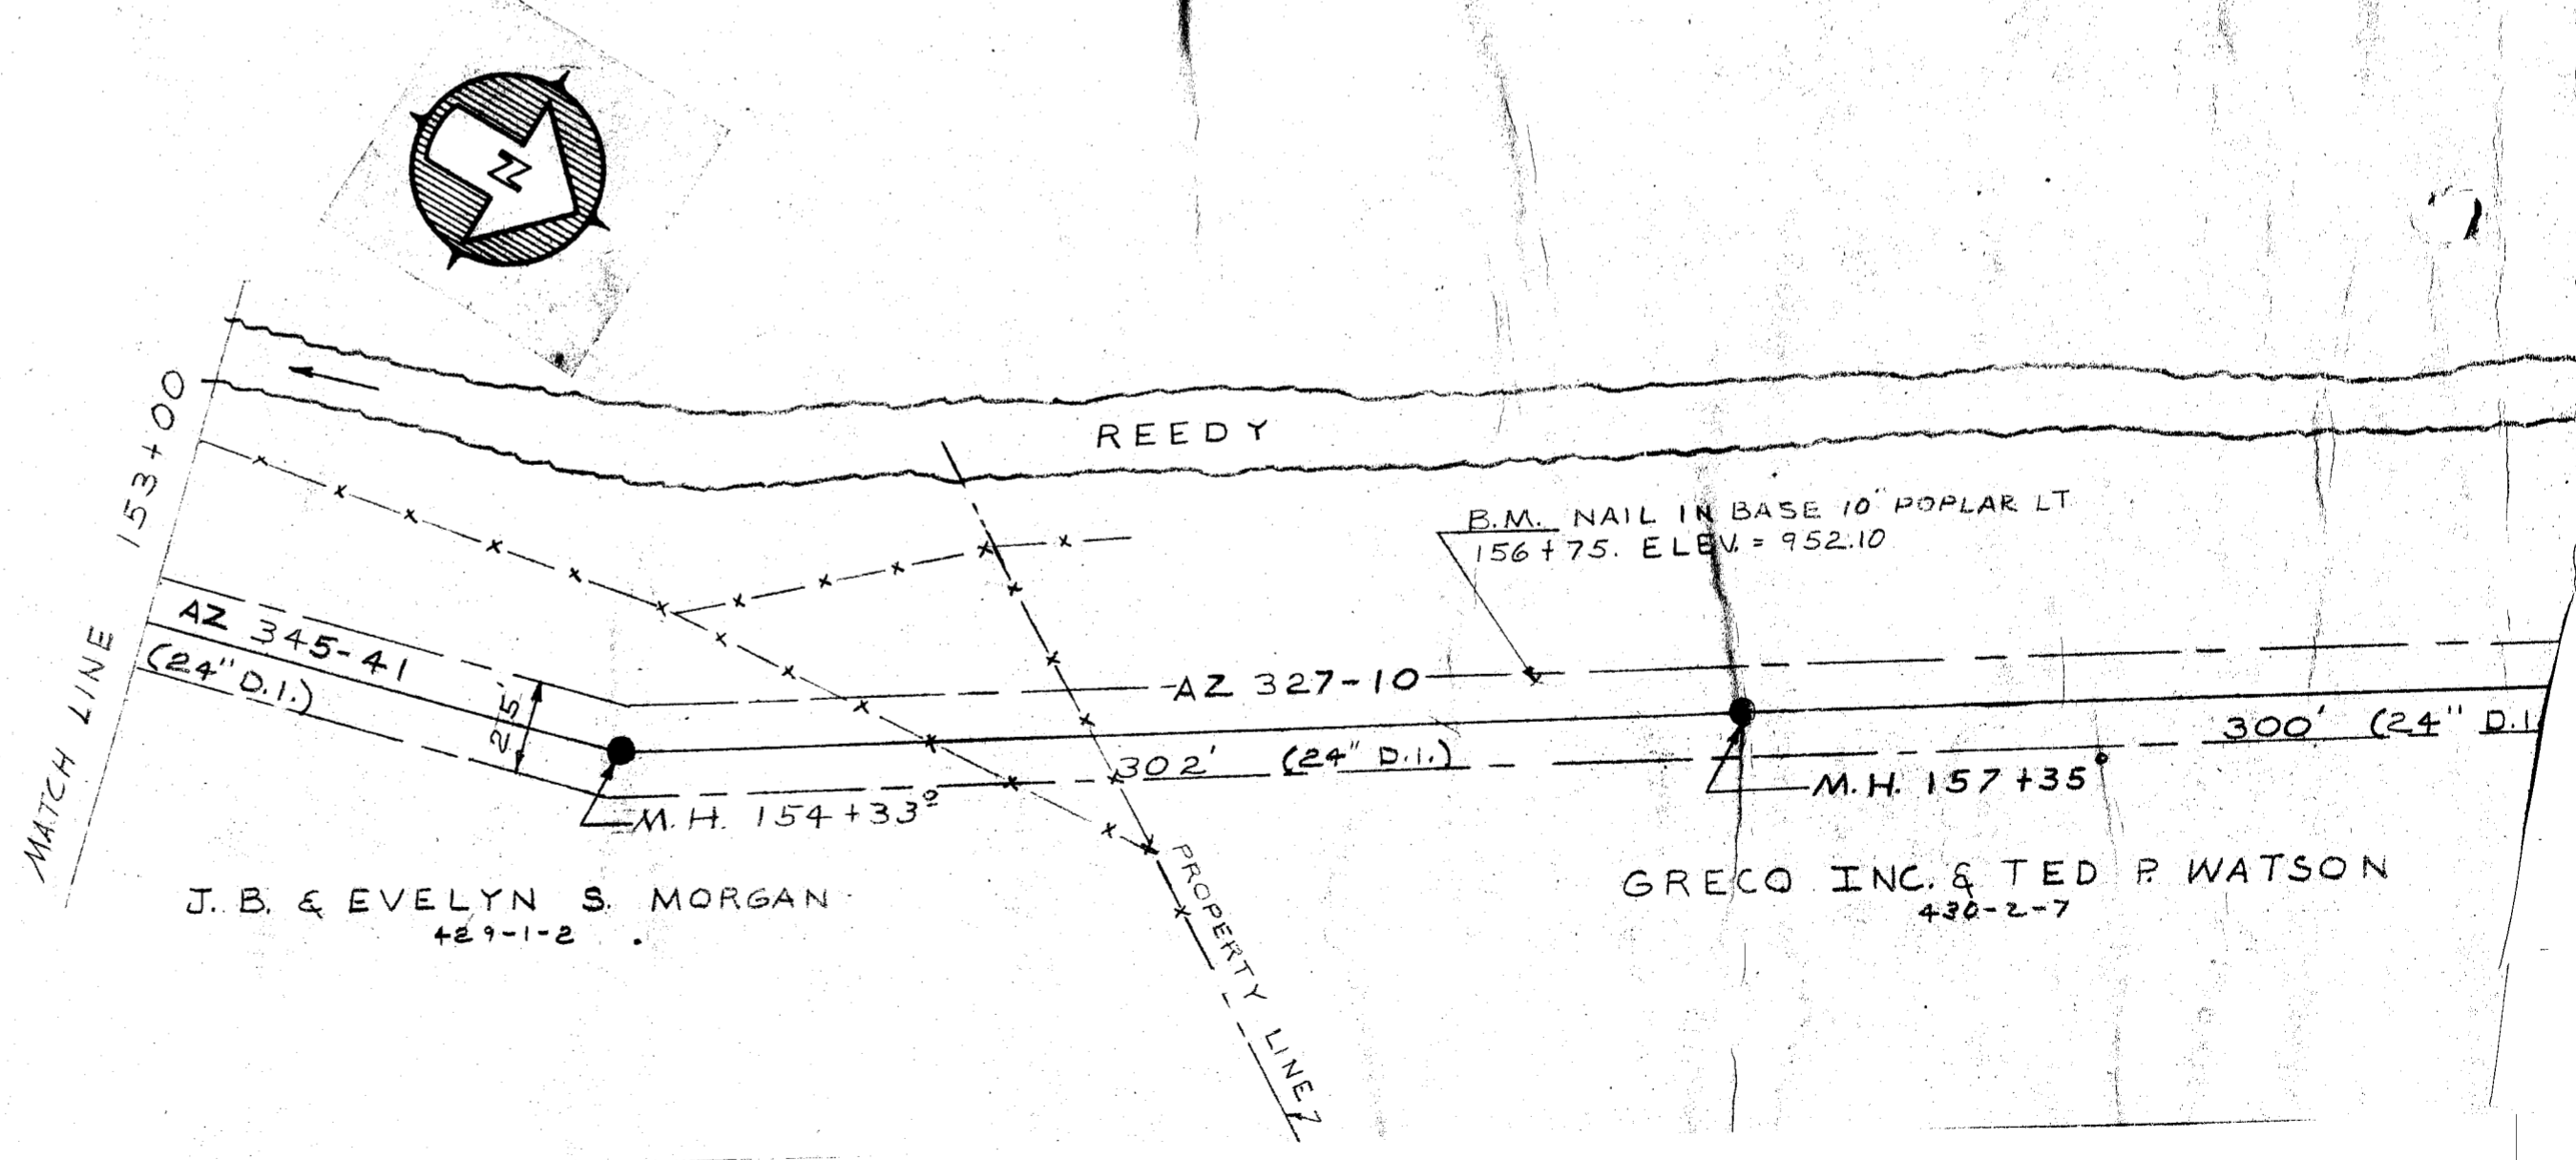


8

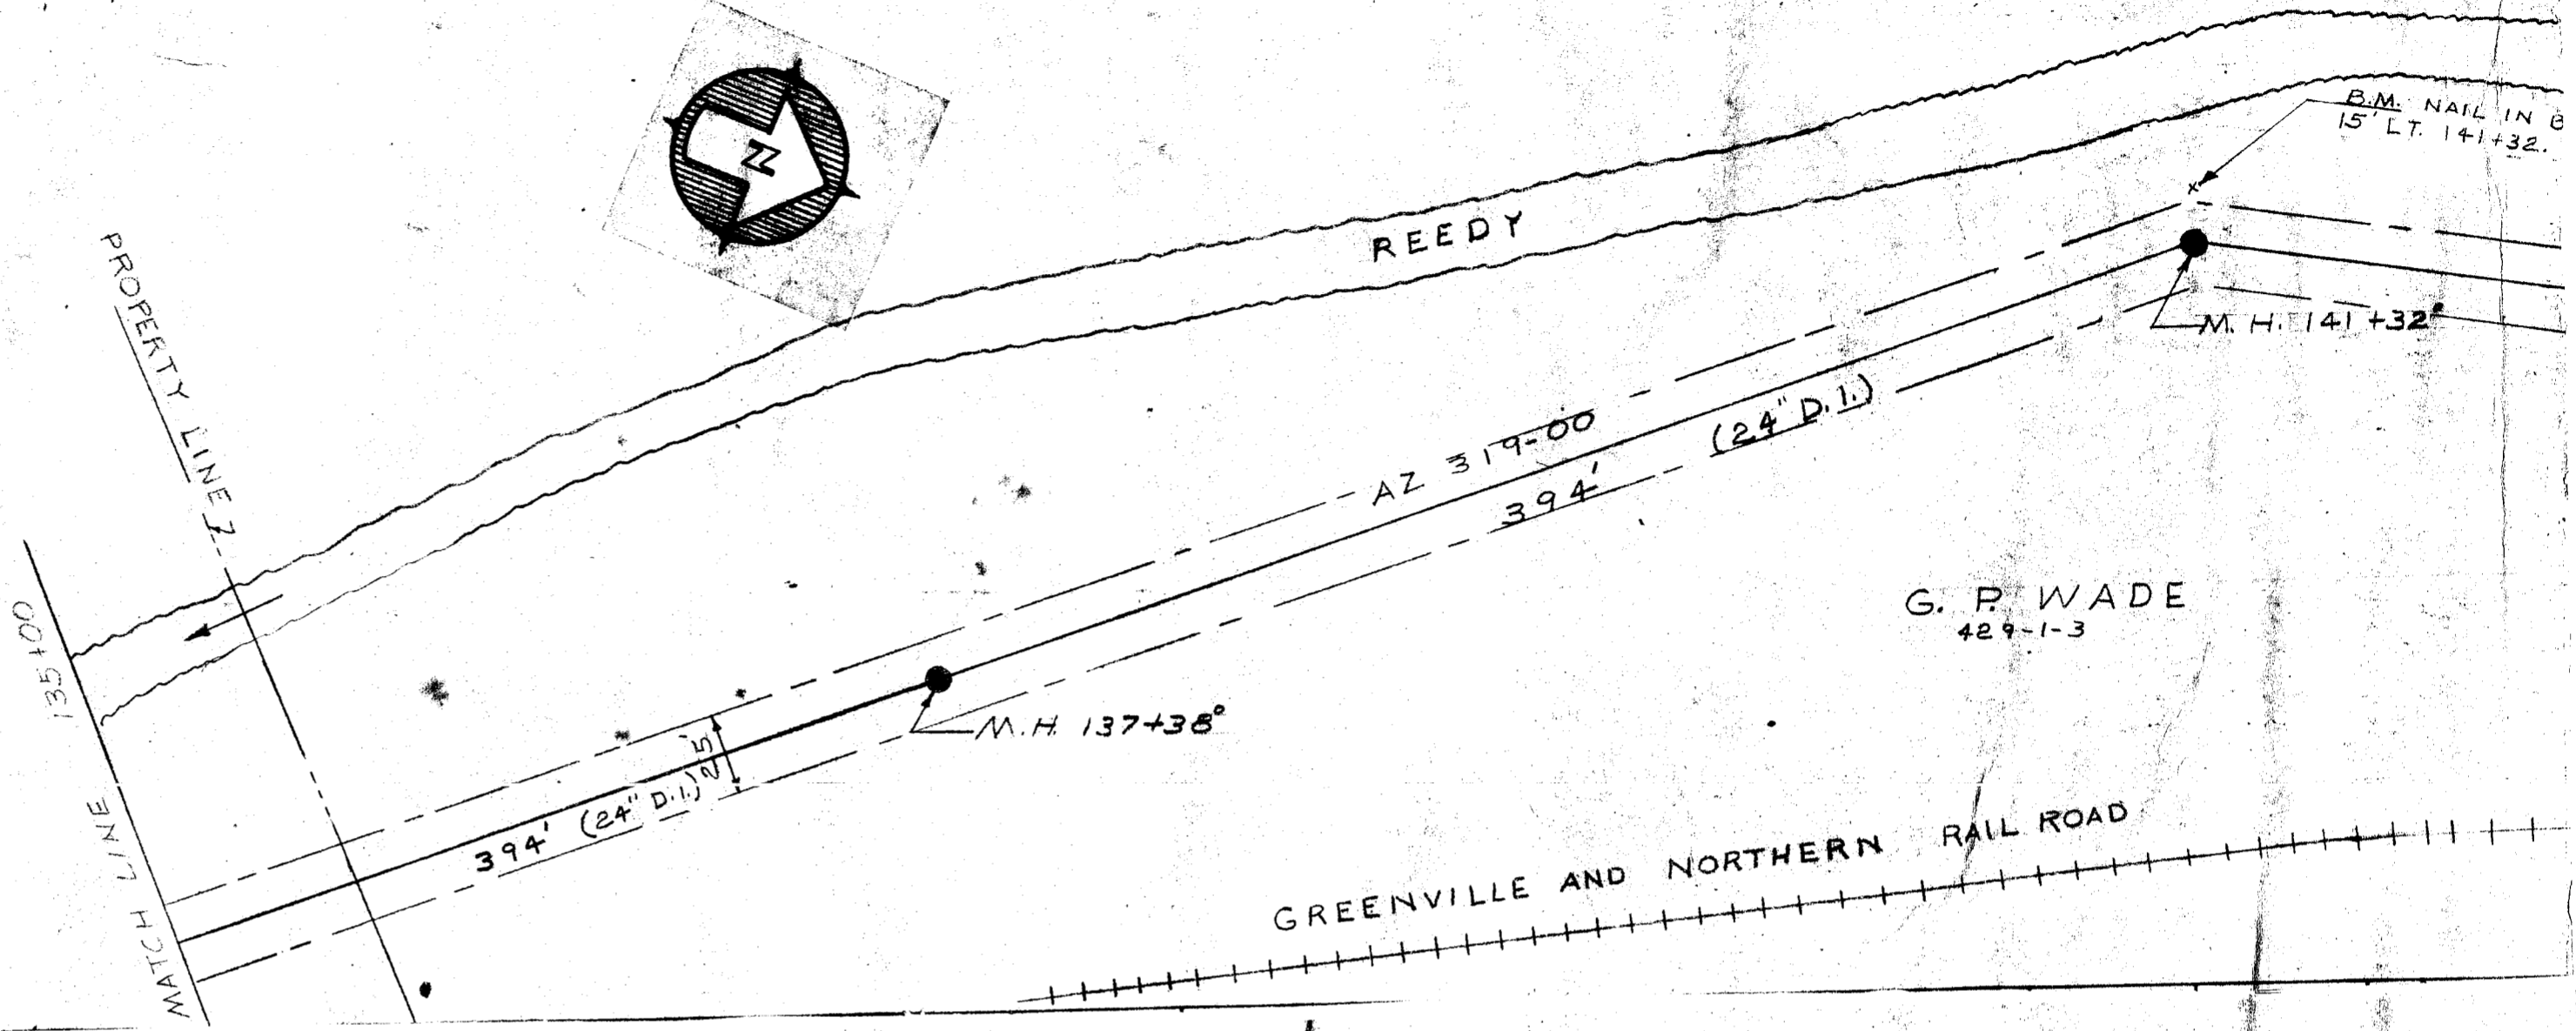

No.	DATE	BY	REVISION



GREATER GREENVILLE SEWER DIST COMMISSION  
 GREENVILLE, SOUTH CAROLINA  
 TRUNK SEWER LINE  
 SECTION THREE - BEREA SUB-DISTRICT  
**PLAN & PROFILE - SHEET NO 6**

**THE MCPHERSON COMPANY**  
 ENGINEERS - ARCHITECTS  
 GREENVILLE, S. C.

DRAWN BY: K.T.G.	CHECKED BY: W.K.D.	FILE NO. A-71
TRACED BY: K.T.G.	CHECKED BY: W.K.D.	DRAWING NO. C-6526-S-6
SCALE: HORIZ. 1" = 50.0' VERT. 1" = 50.0'	DATE: 10-29-65	

22450

FILED 50 Filed This 3 day of April 1966  
 And Recorded in Vol 99 - 88 M  
 Register Meane Conveyance Greenville County, S. C.

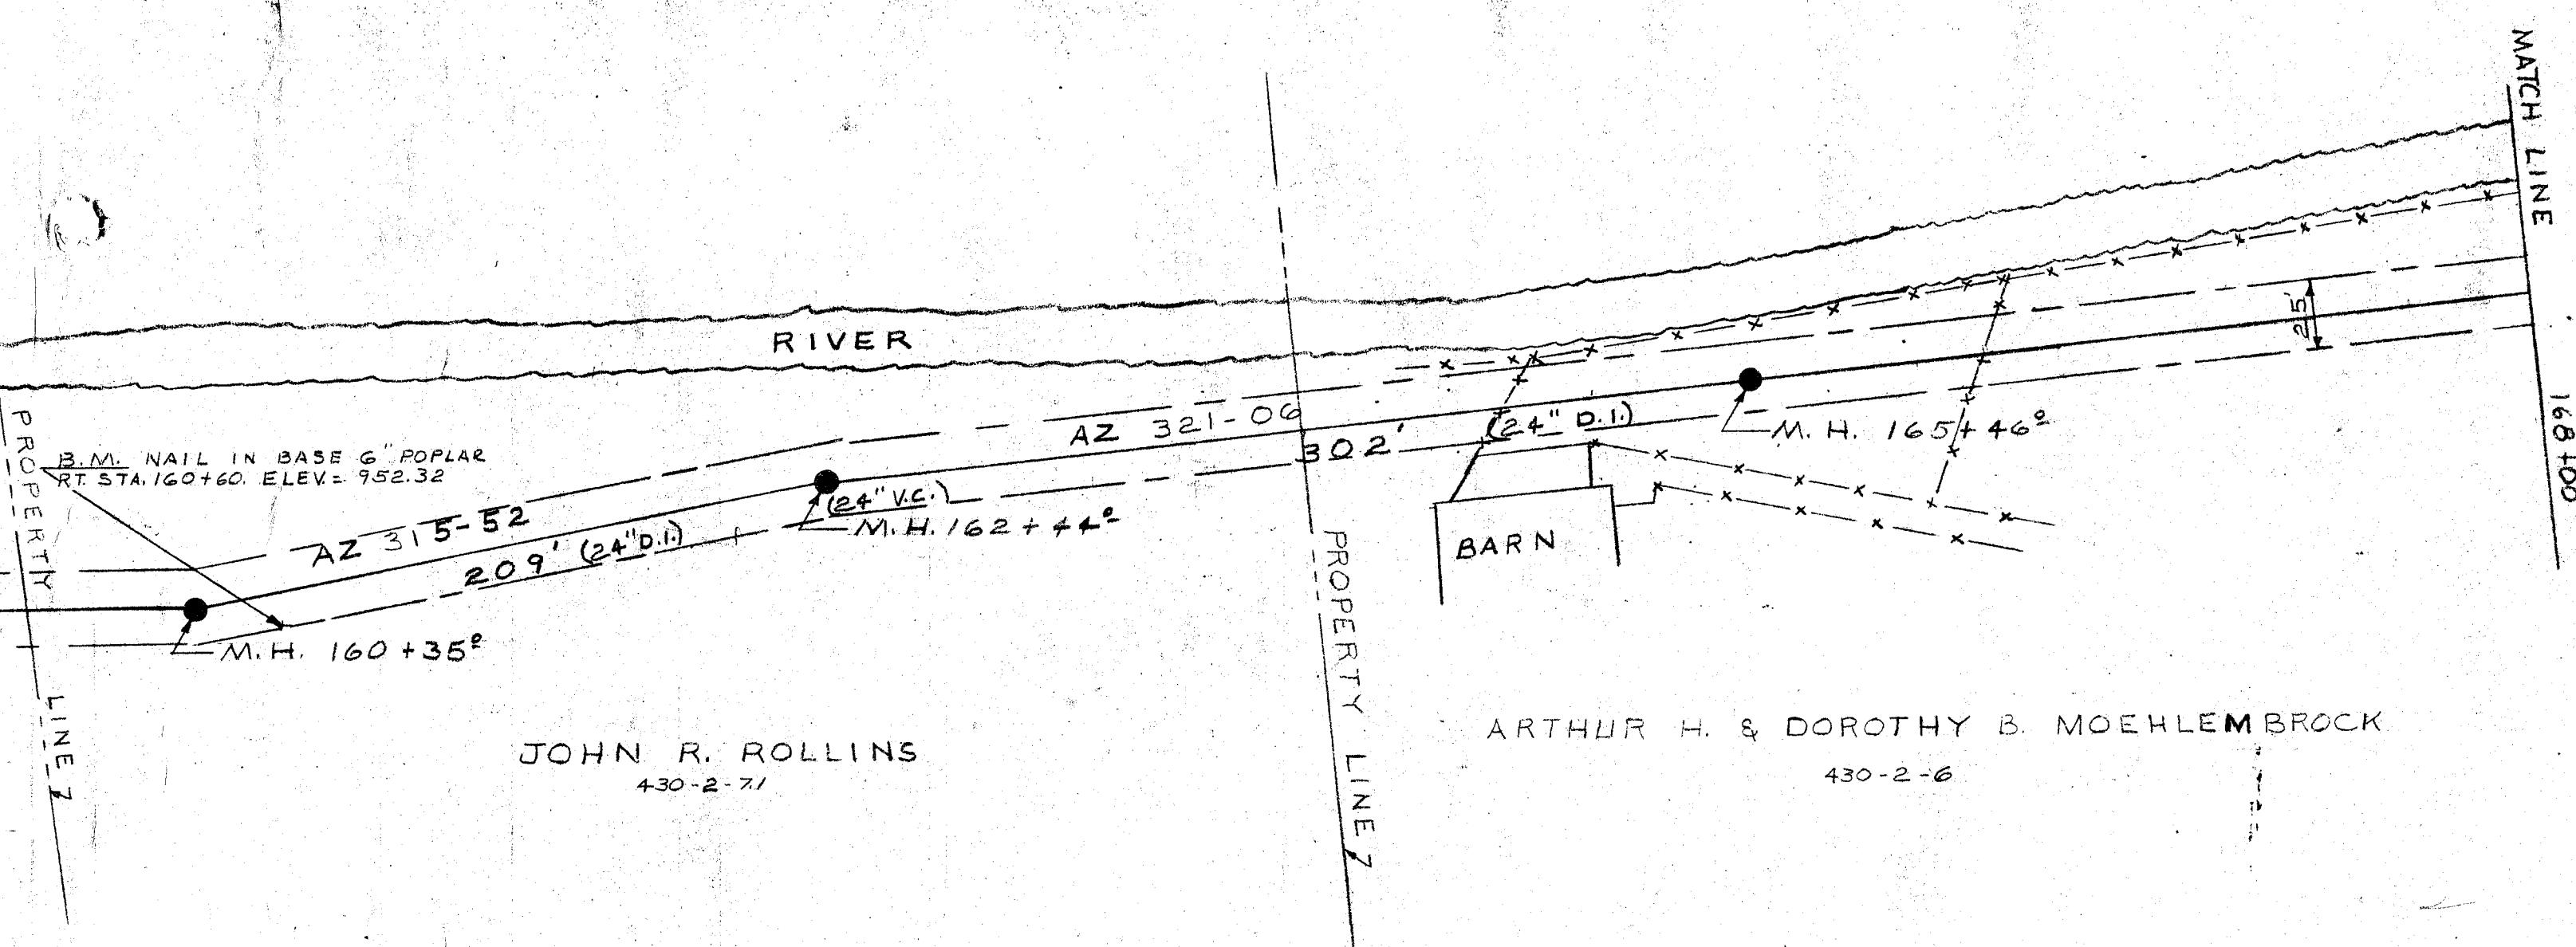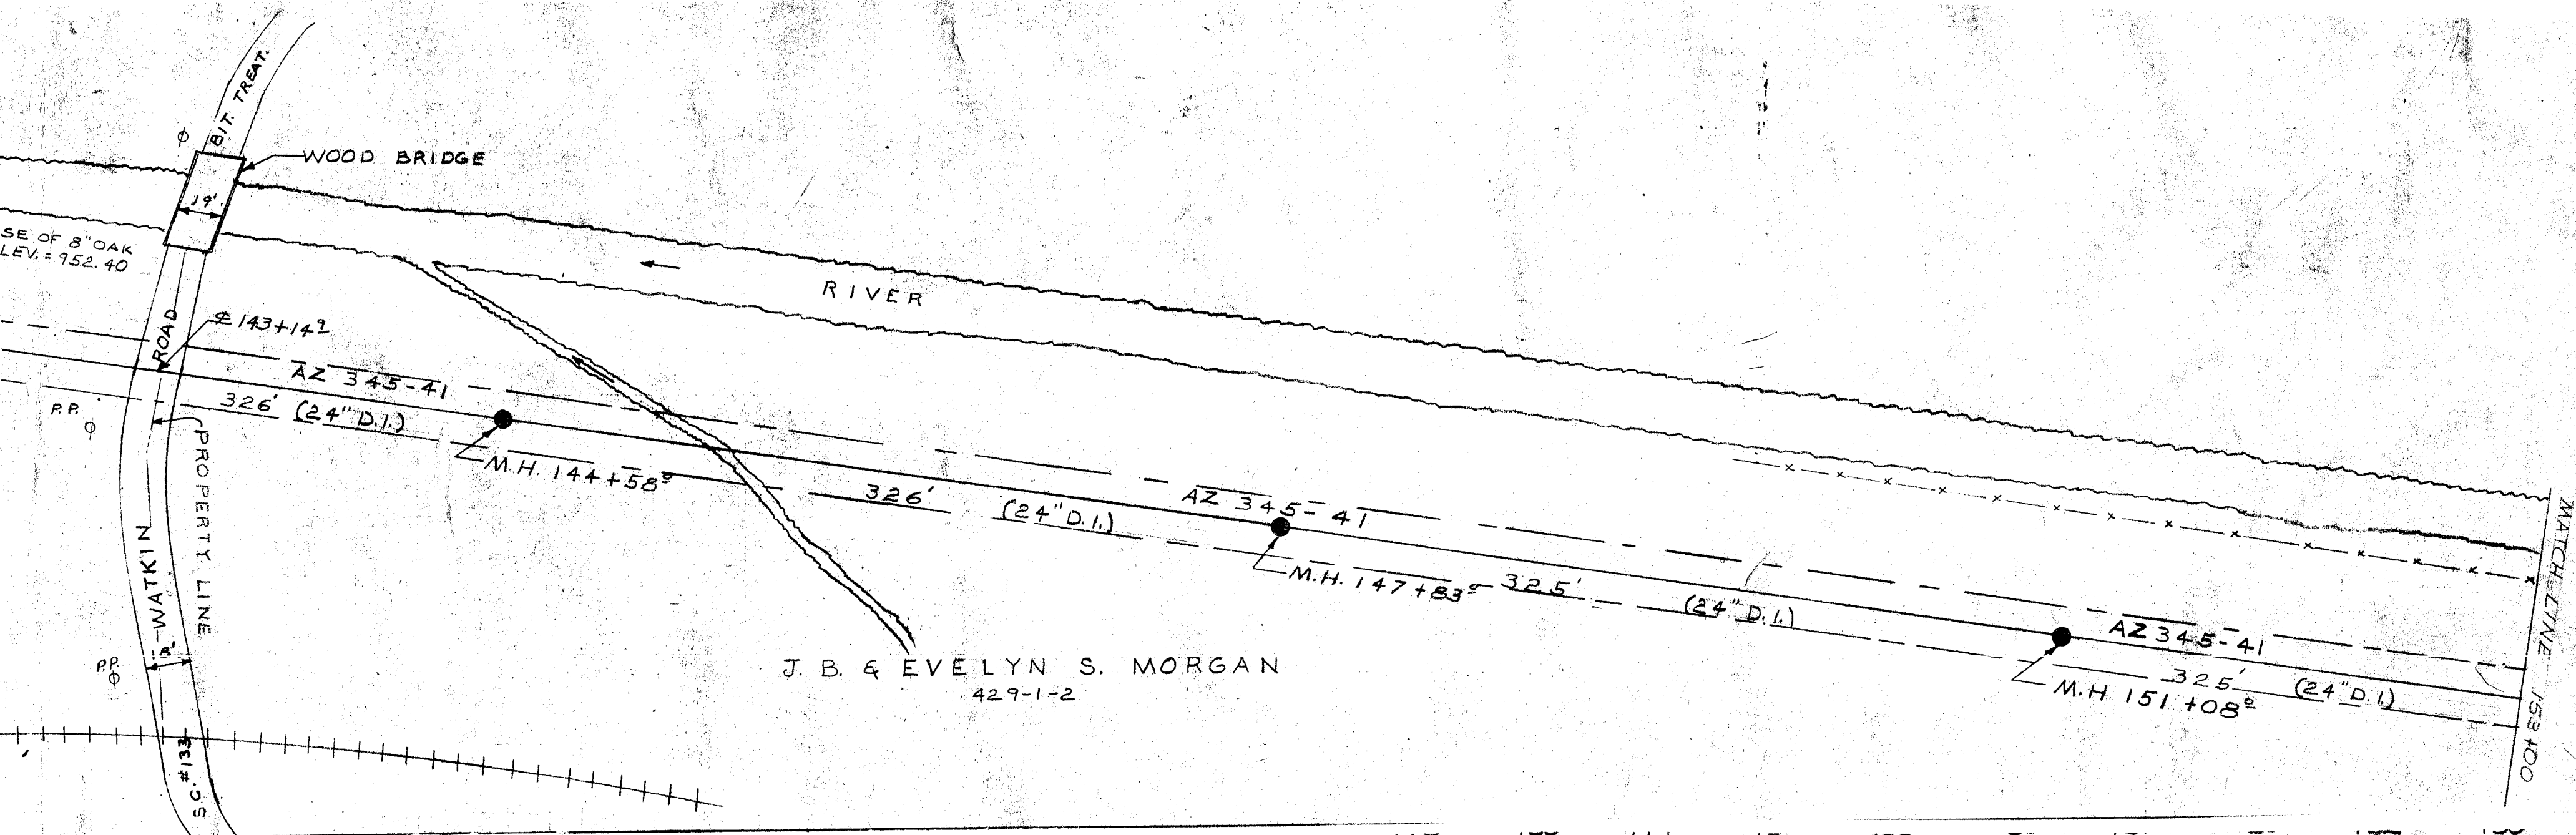

\*22450\*

FEB 3 9 21 AM 1965  
 OLLIE...  
 H. H. S.

THE McPHERSON CO.  
 ENGINEERS & ARCHITECTS  
 GREENVILLE, S. C.  
 OCT 26 1965