
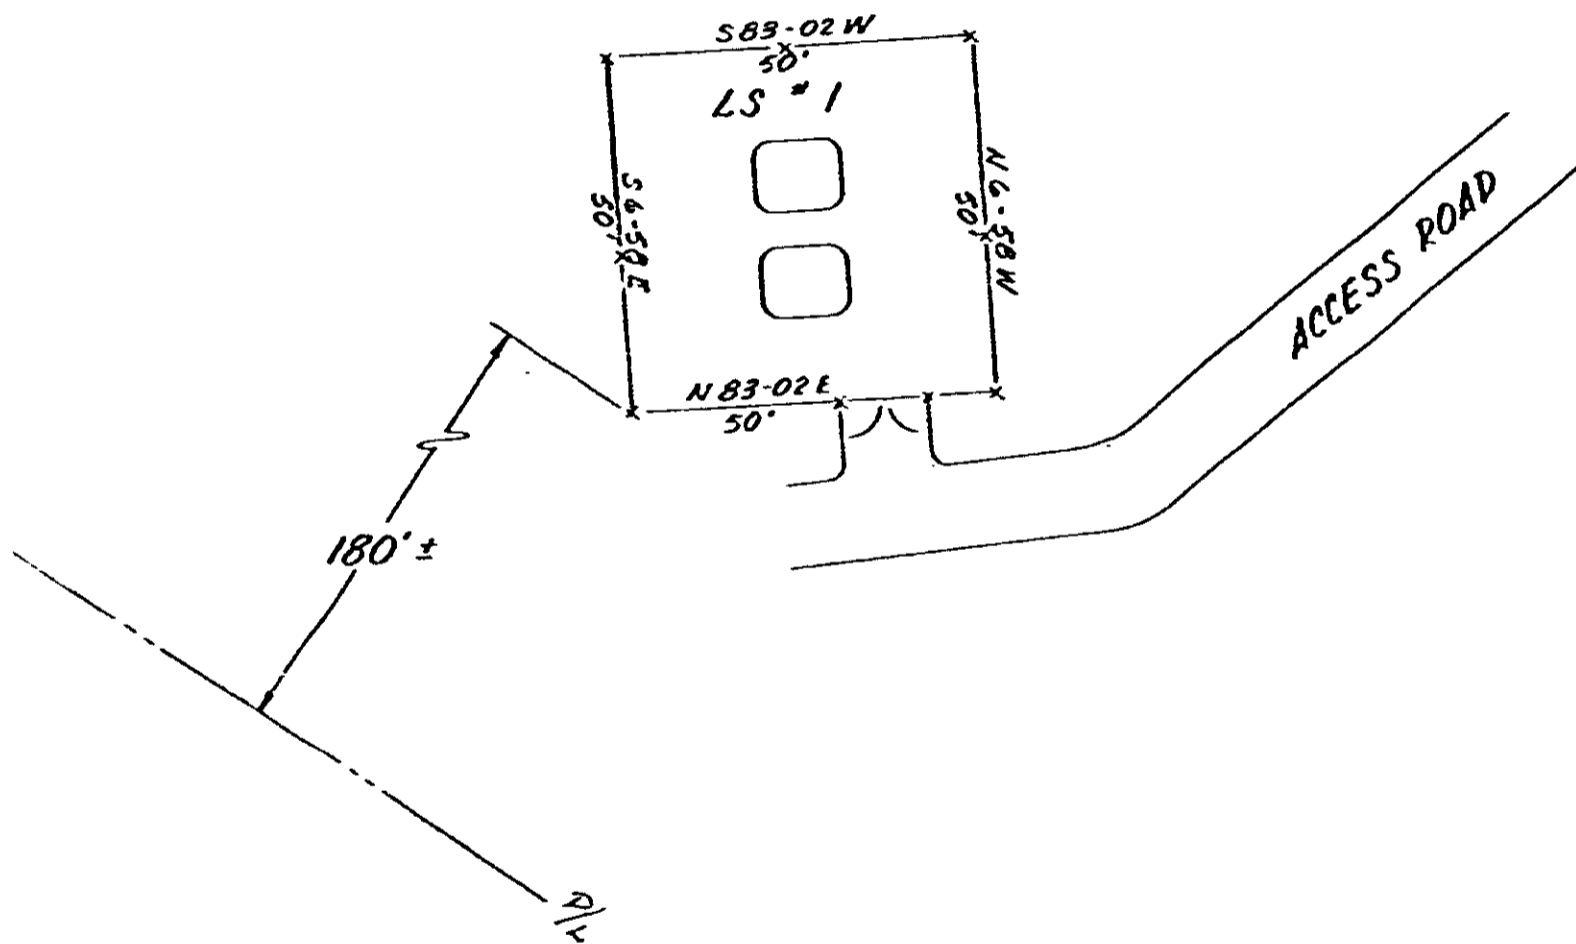


B4.2-1-6
LINDA R. CANNON
RT 1 CARPIN DR.
GREENVILLE, S.C.

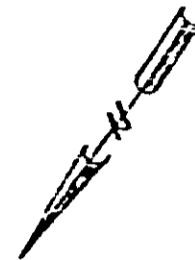

SALUDA RIVER PUMP STATION # 1
PIEDMONT ENGINEERS - ARCHITECTS - PLANNERS
GREENVILLE, S. C.
SCALE: 1" = 30'

15538

RECORDED DEC 6 '76

at 4:26 P/M

0510

4328 RV-2.1