


0594

B3.1-1-63

B3.1-1-64

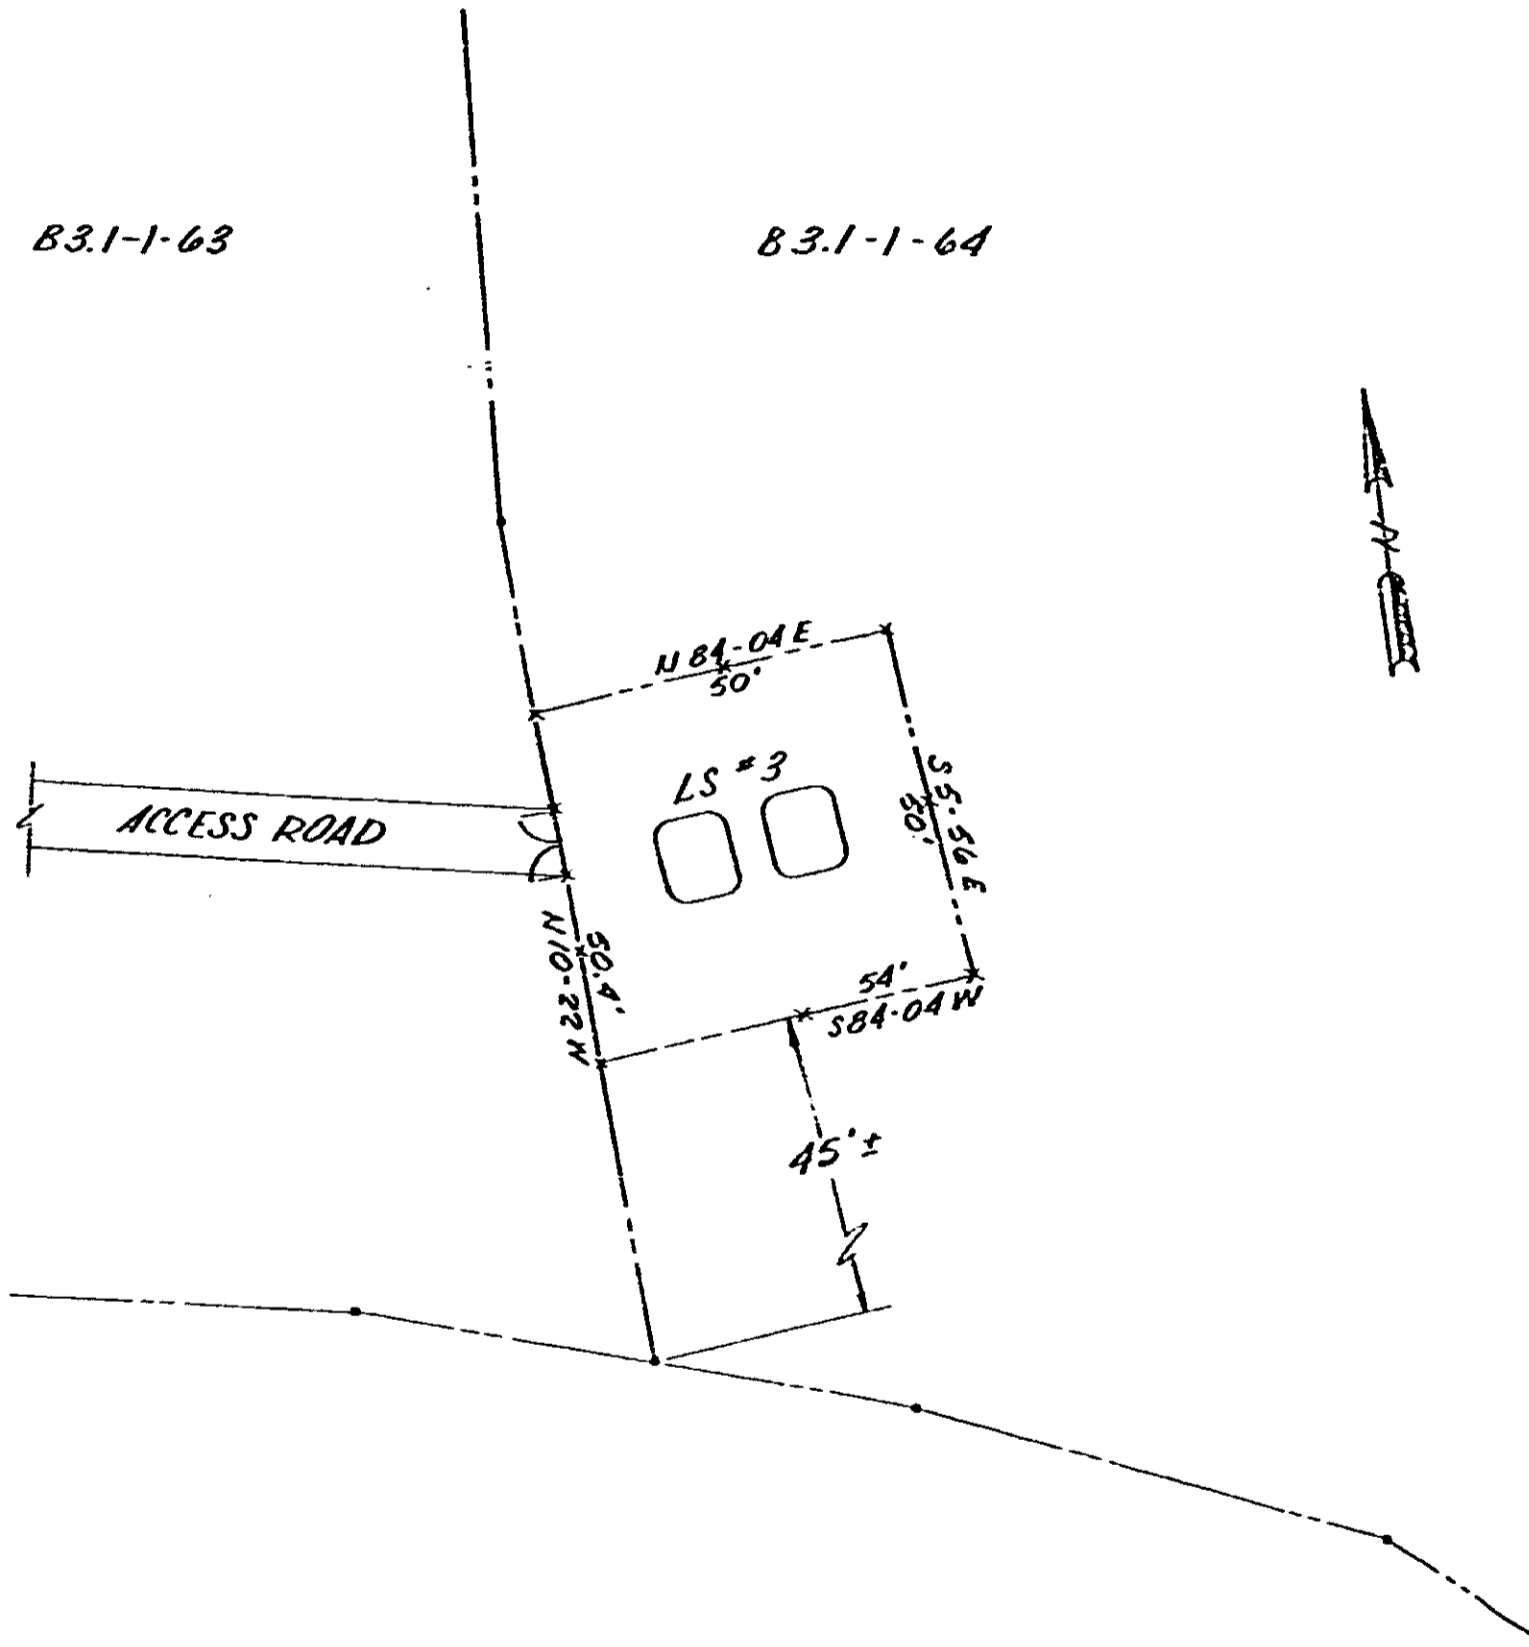

SALUDA RIVER PUMP STATION #3  
 PIEDMONT ENGINEERS - ARCHITECTS - PLANNERS  
 GREENVILLE, S. C.  
 SCALE: 1" = 30'

15538

RECORDED DEC 8 '76 at 4:26 PM

4328 RV-21