

IN EXISTING CON


ATION PROPOSED (OFFSITE IMPROVEMENTS)

5 LANES EXISTING - 6TH LANE TO BE ADDED BY THE DEVELOPER

1407 307

DEVELOPER PYLON SIGN LOCATION

ADDITIONAL ENTRANCE LANE AND OPTIONAL DUAL LEFT TURN CONTINGENT ON SIGNALIZATION APPROVAL (OFFSITE IMPROVEMENTS)

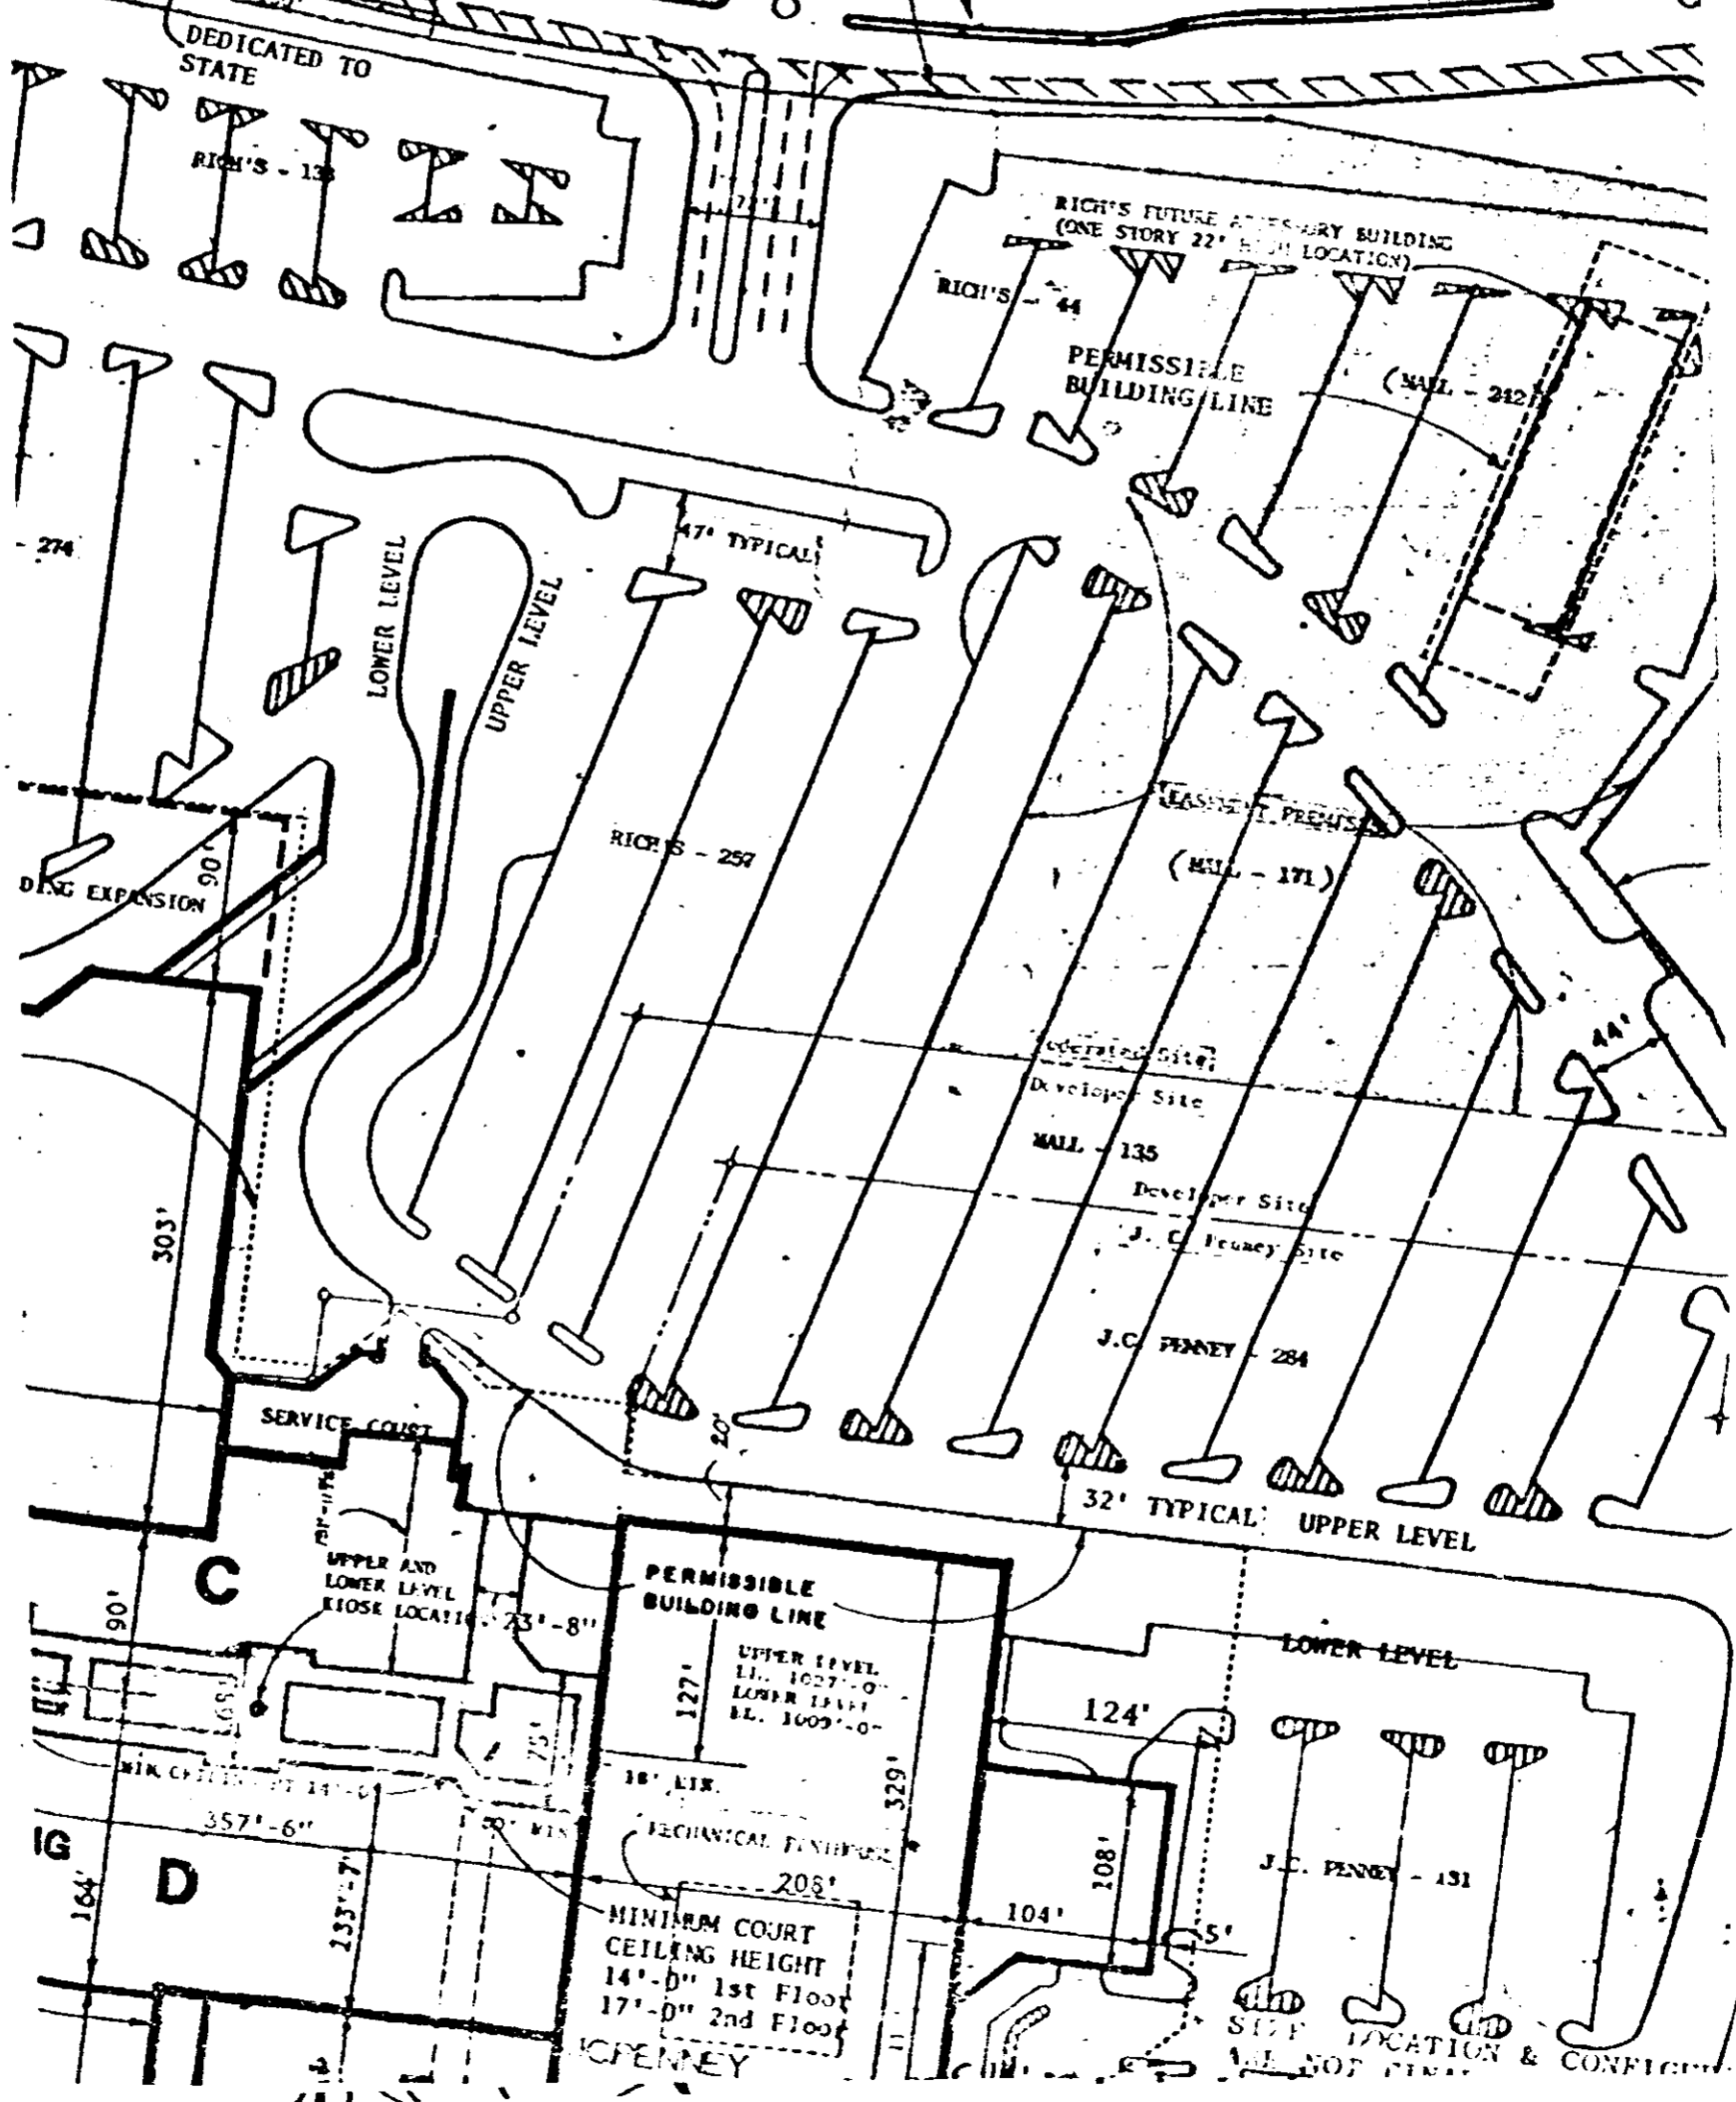

0392

4329 RV.2