


Exhibit A

VOL 1229 PAGE 949

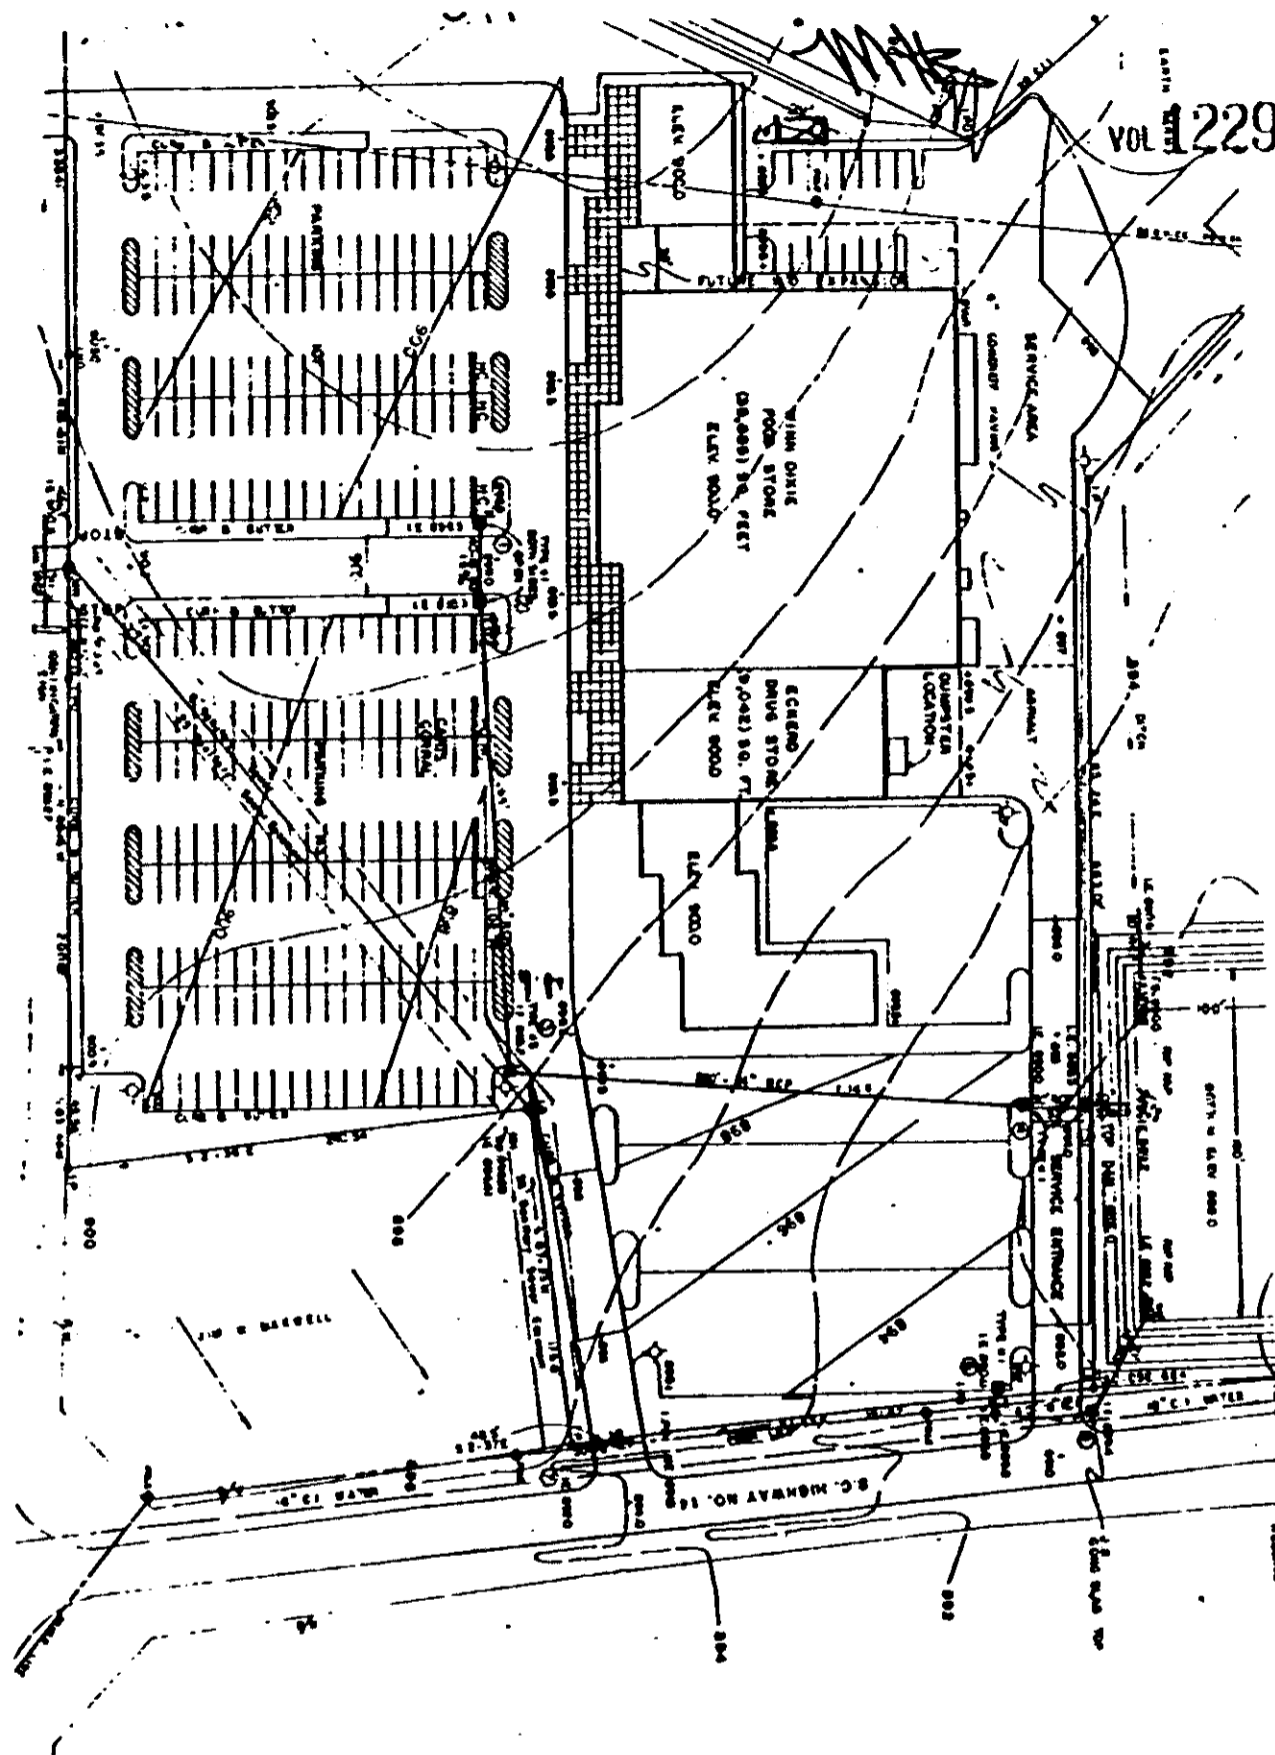

19379

RECORDED DEC 28 1984 at 2:20 P.M.

R
LINA

DALTON & NEVES CO., ENGINEERS
 121 MANLY STREET
 GREENVILLE, S. C.

SITE, GRADING &
 DRAINAGE PLAN

THIS DRAWING IS THE PROPERTY OF NEAL, PRINCE, & BROWNING ARCHITECTS, INC. AND SHALL NOT BE USED OR REPRODUCED WITHOUT THEIR WRITTEN PERMISSION.

NE
 PR
 BR
 11 C1

3
 7
 6
 0

1329-112