
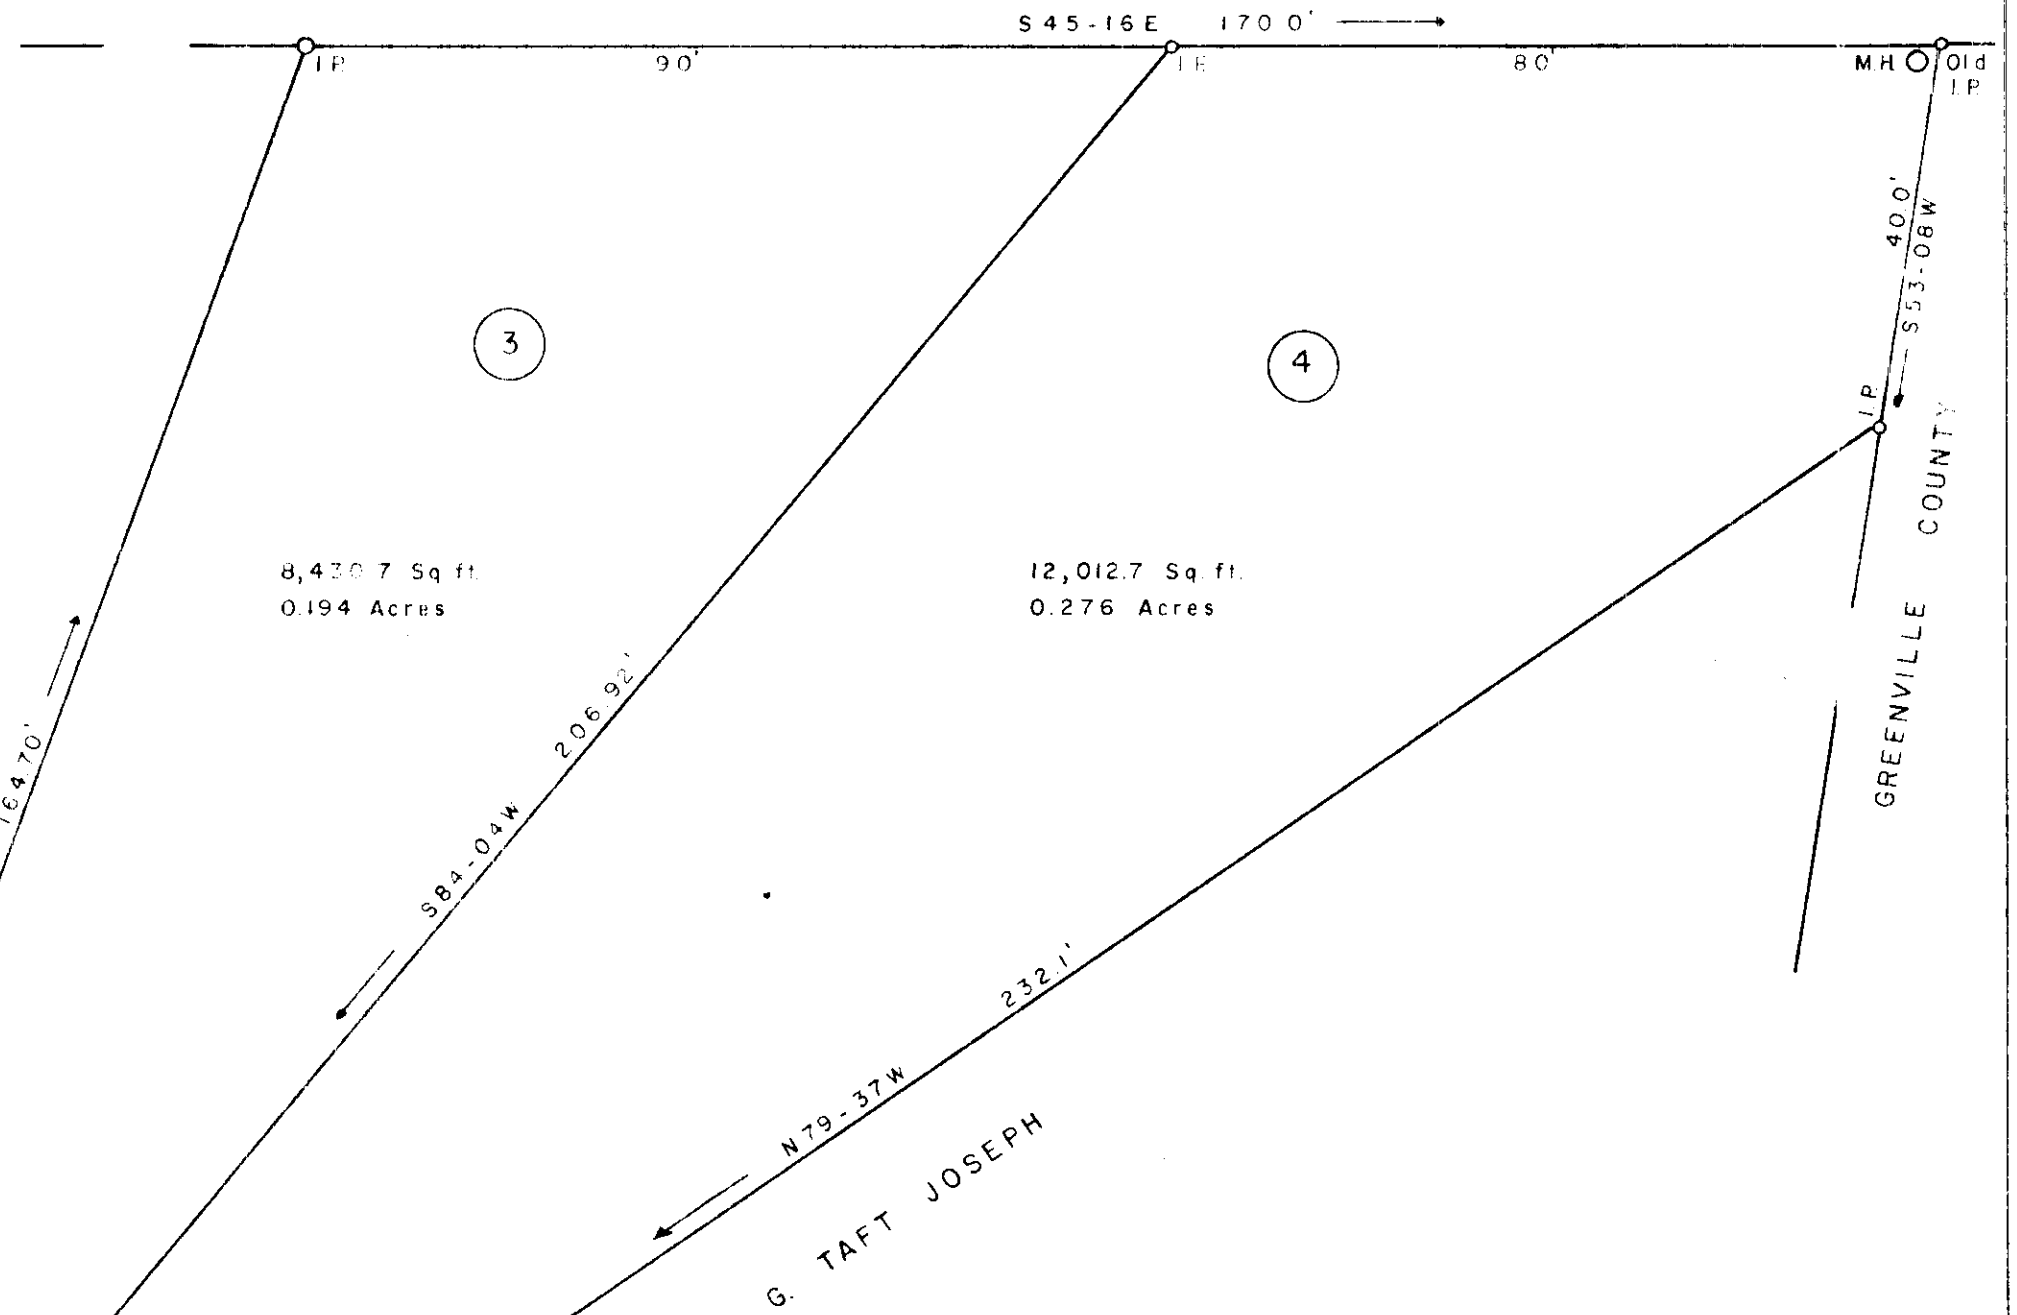


KATIE H. BOLING

FILED
GREENVILLE CO. S. C.
JAN 20 1 29 PM '77
DONNIE S. TANKERSLEY
R.M.C.

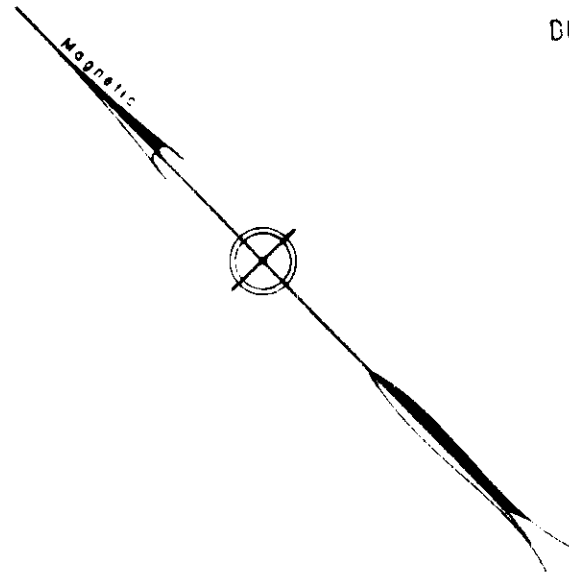

BOLING ROAD

BOLING COURT

PROPERTY OF
G. TAFT JOSEPH
GREENVILLE CO., S. C.
Scale 1" = 20' July, 1976

DALTON & NEVES CO., ENGINEERS
121 MANLY STREET
GREENVILLE, S. C.


MICROFILMED

19336

5X-59 ✓

5 4 18 20M

3.00 A6

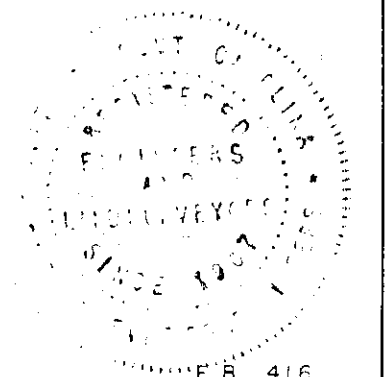

F B 416
S C Reg 916