


FILED  
GREENVILLE CO. S. C.

AUG 26 12 33 PM '82

DONNIE S. TANKERSLEY  
R.M.C.

SUPER HIGHWAY U.S. NO. 29

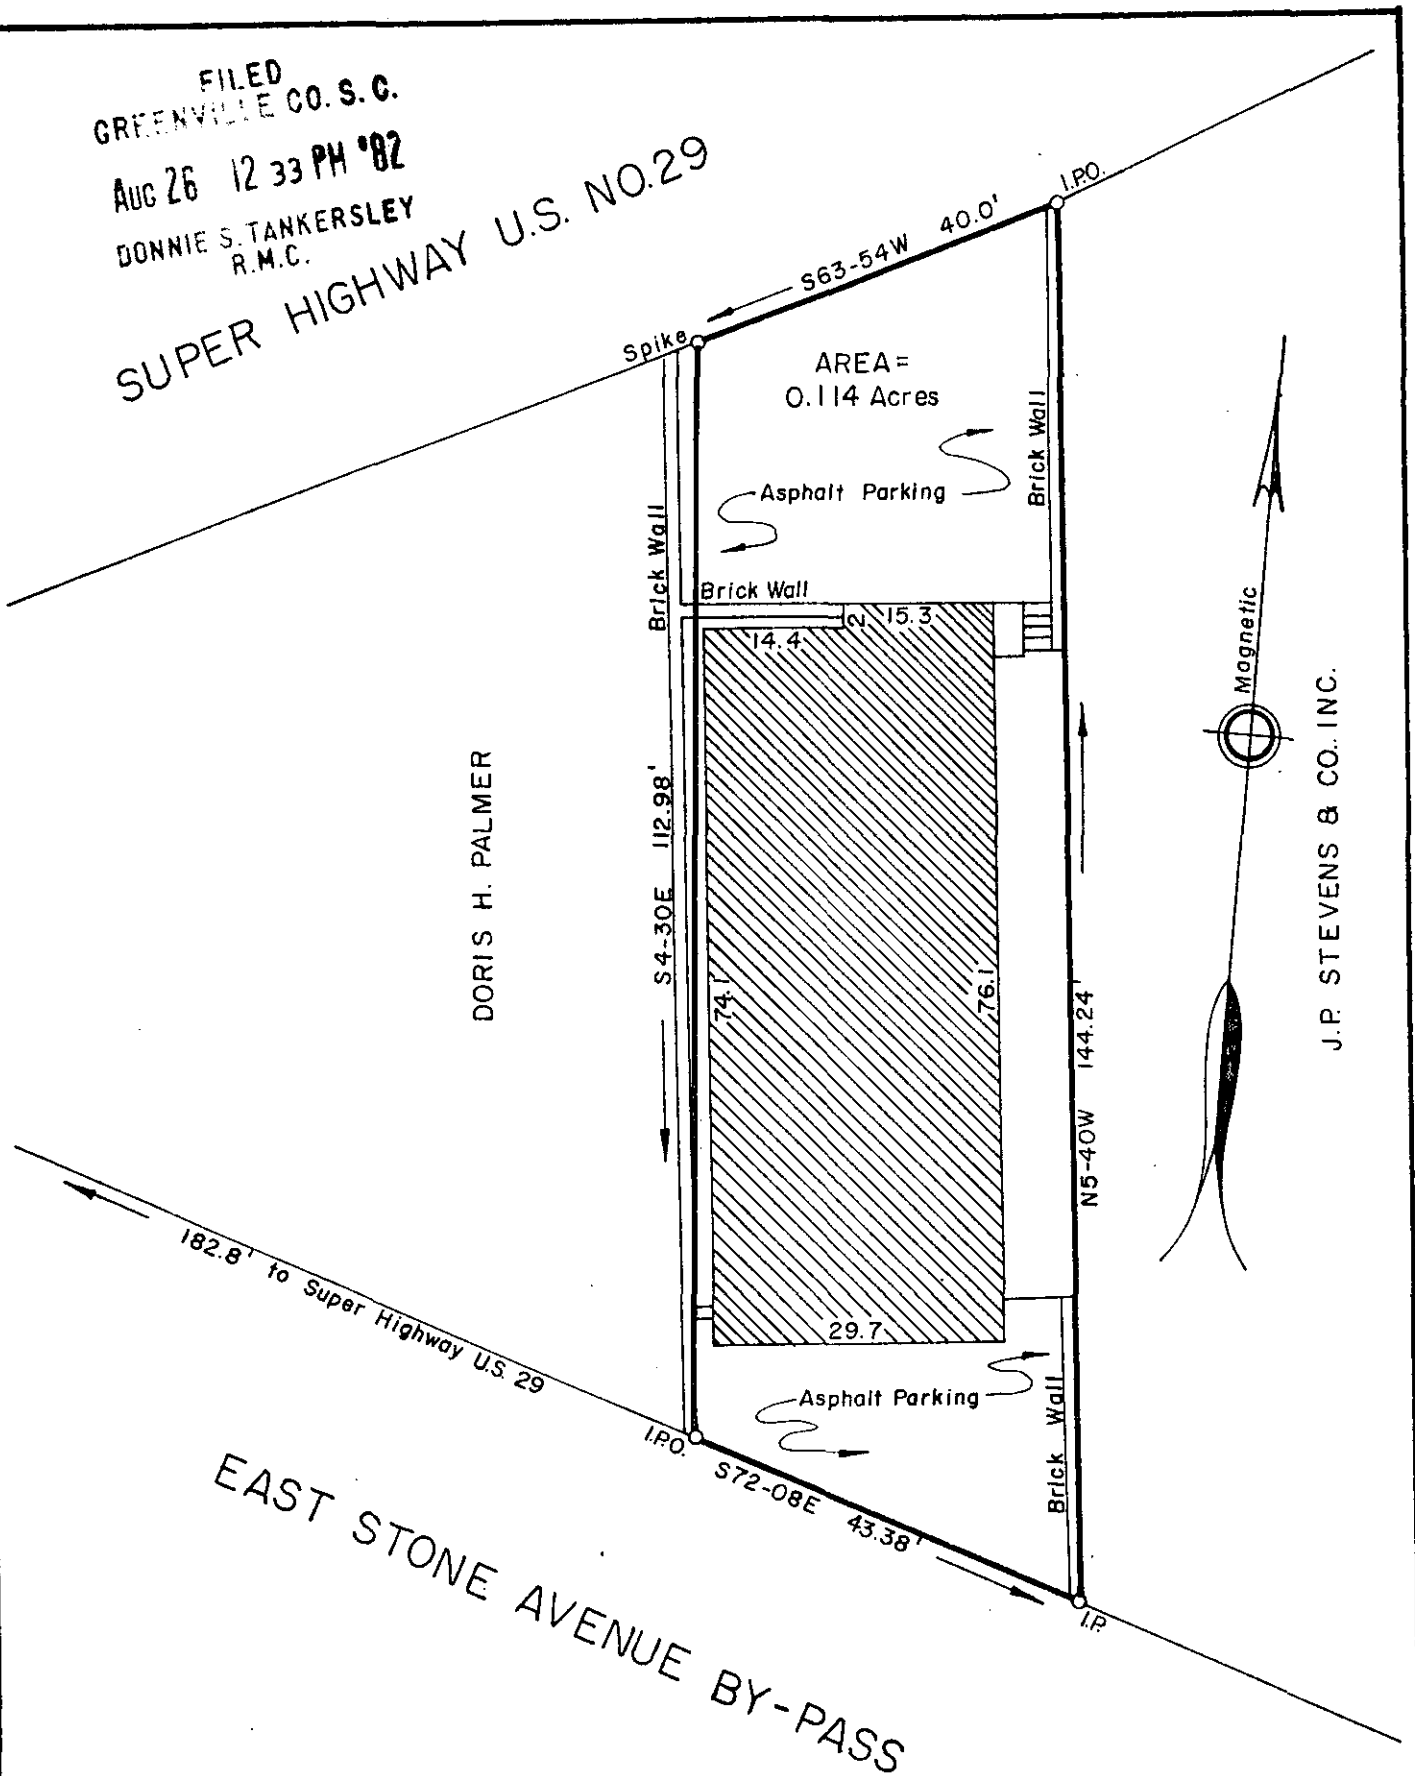

DORIS H. PALMER

J.P. STEVENS & CO. INC.

182.8' to Super Highway U.S. 29

EAST STONE AVENUE BY-PASS

PROPERTY OF

J. P. STEVENS & CO. INC.

GREENVILLE CO., S. C.

Scale 1" = 20' August, 1982


DALTON & NEVES CO., ENGINEERS

121 MANLY STREET

GREENVILLE, S. C.

4790

9-E-62 ✓

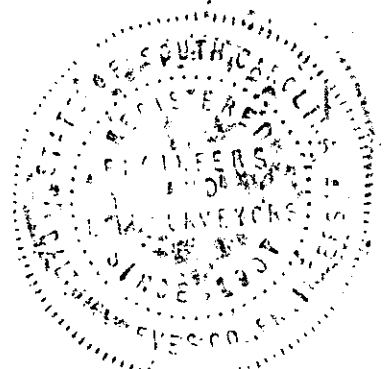

F.B. 469  
S.C. Reg. No. 916 R.W. Auct.

300 8 50151807