


FILED  
GREENVILLE CO. S. C.  
SEP 22 4 01 PM 1949  
OLLIE FARNSWORTH  
R. M. C.

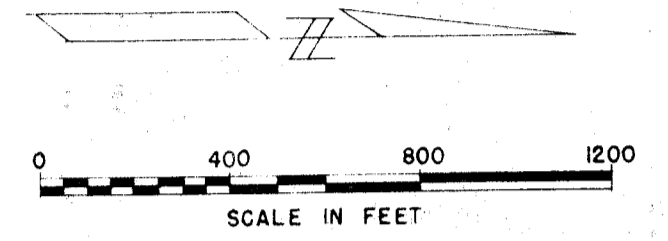

**30"**

TABLE OF R/W REQUIRED

PROPERTY OWNER	LIN. FT. OF R/W
MRS. ELFORD PHILLIPS	41 RT.
MRS. GARY DRUMMOND	174.5 RT.
DEAN W. STEPP	102.1 RT.
CALVIN E. JENKINS	76.4 RT.
REEDY RIVER BAPTIST CHURCH PARSONAGE	427 RT.
MRS. ELIZABETH BROWN	422.5 LT.
MARTHA P. COLEMAN	337 LT.
ALLEN C. BATSON	210.5 RT.
MARY P. HESTER	655 LT.
WILL T. BATSON	598.5 RT.
MARCHBANKS	692
J.C. ROE	2314
OTTO M. EVINS	1726
J.R. ANDERSON	701
W.A. GARRETT	412
J.S. GARRETT SR.	469.3
RAY M'ALISTER	295.9
ELGIN BATSON	129.6

SEP 22 1949  
22512

W/81

JUL 26 1949

CONTRACT 3 - SECTION


**GREENVILLE, SOUTH CAROLINA**  
**WATERWORKS IMPROVEMENTS**

GENERAL LAYOUT  
30" TRANSMISSION LINE

BLACK & VEATCH  
CONSULTING ENGINEERS, KANSAS CITY, MO.

DESIGNED <i>EEB-FEK</i>	CHECKED _____	SHEET 2 OF 22
DETAILED <i>FET</i>	APPROVED _____ DATE _____	

#22512 FILED This 22 day of SEP 1949  
And Recorded in Vol. W Page 87 at 4:01 P.  
*Ollie Farnsworth*  
Register Means Conveyance Greenville County, S. C.

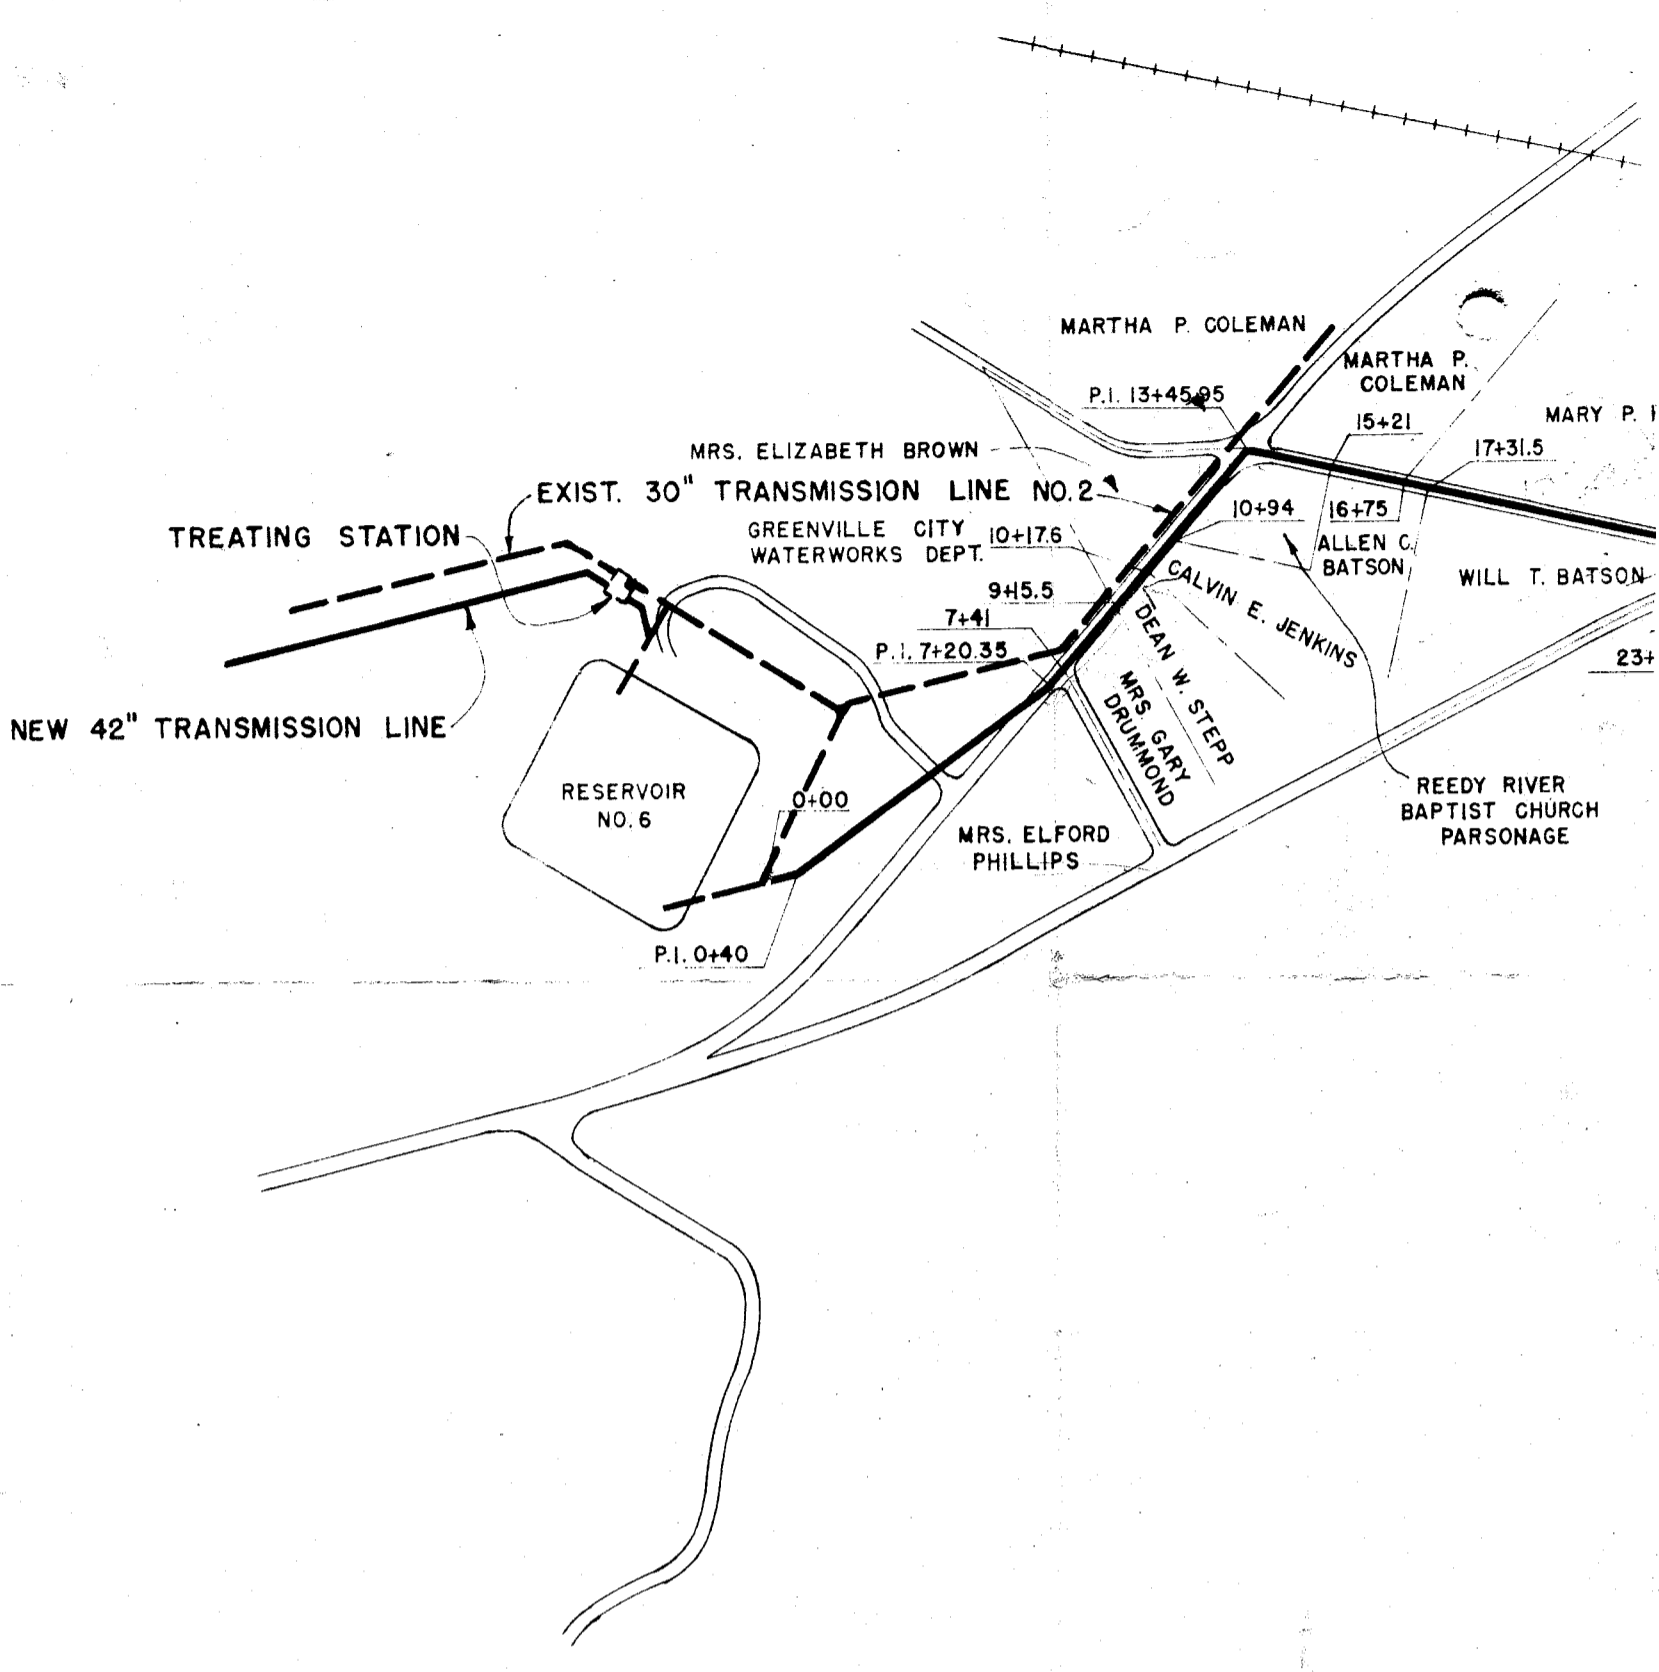

NEW 42" TRANSMISSION LINE

TREATING STATION

EXIST. 30" TRANSMISSION LINE NO. 2

RESERVOIR NO. 6

MRS. ELIZABETH BROWN  
GREENVILLE CITY  
WATERWORKS DEPT.

MRS. ELFORD  
PHILLIPS

MRS. GARY  
DRUMMOND

DEAN W. STEPP

CALVIN E. JENKINS

MARTHA P. COLEMAN

MARTHA P. COLEMAN

MARY P. I.

ALLEN C.  
BATSON

WILL T. BATSON

REEDY RIVER  
BAPTIST CHURCH  
PARSONAGE

P.I. 0+40

P.I. 7+20.35

P.I. 13+45.95

15+21

17+31.5

10+94

16+75

23+

9+5.5

10+17.6

7+41

0+00