


SCALE 1" = 50'

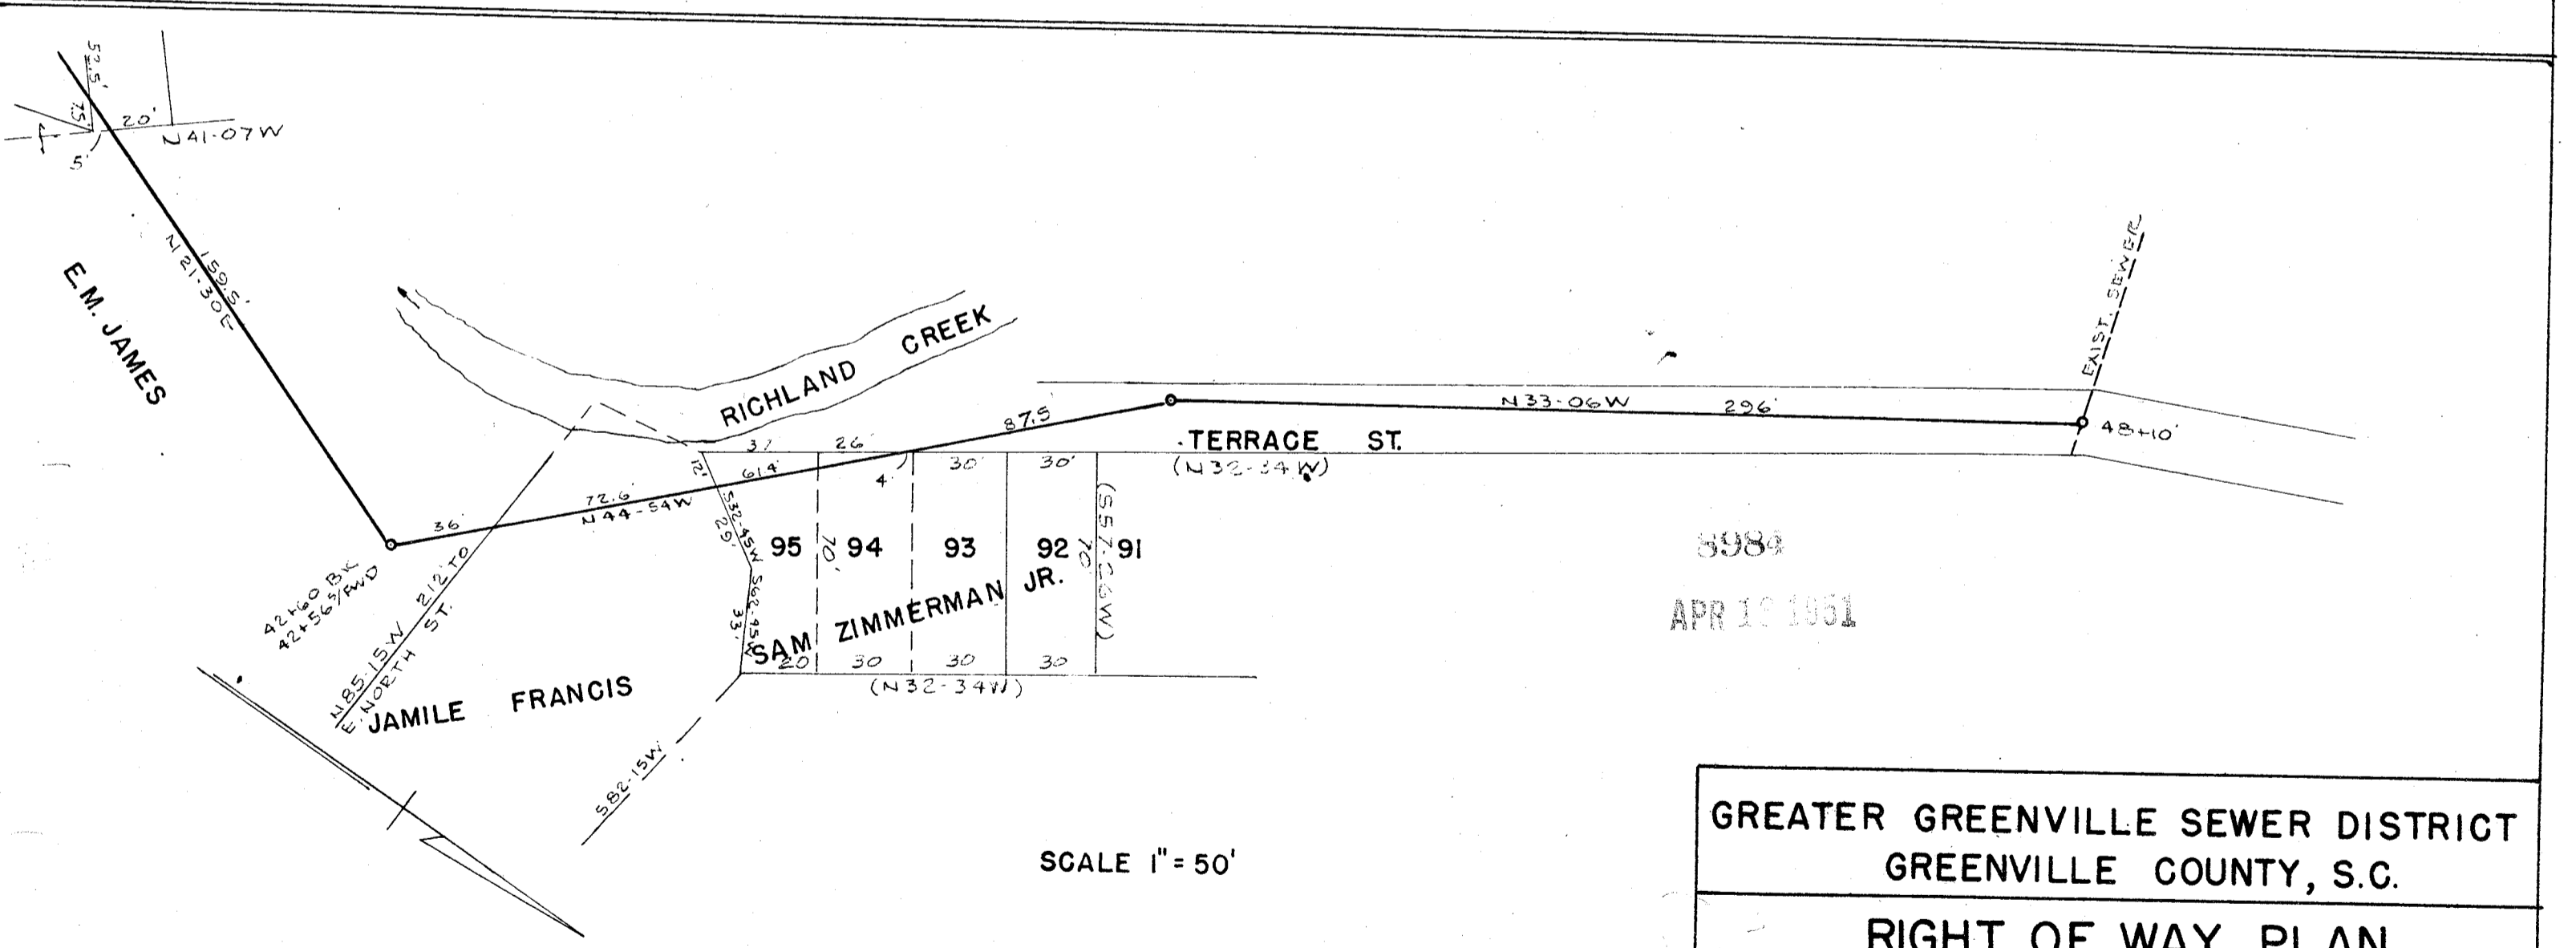

SCALE 1" = 50'

3984
APR 19 1951

GREATER GREENVILLE SEWER DISTRICT
GREENVILLE COUNTY, S.C.

RIGHT OF WAY PLAN
RICHLAND CREEK SEWER

FEB. 1951 SHEET No. 2

C.E. Shook WIEDEMAN AND SINGLETON, ENGRS.
ATLANTA, GA.

Albrecht PIEDMONT ENGINEERING SERVICE
GREENVILLE, S.C.

8984
And Recorded in Vol. P.P. Page 15
Bobie Fawcett
Register Messrs. *unveig* Greenville, S.C.