



10-27 Filed This D. day of Aug. 1961
 and Recorded in Vol. VV Page 171
 W.D. Seale
 Register of Deeds Greenville County, S.C.

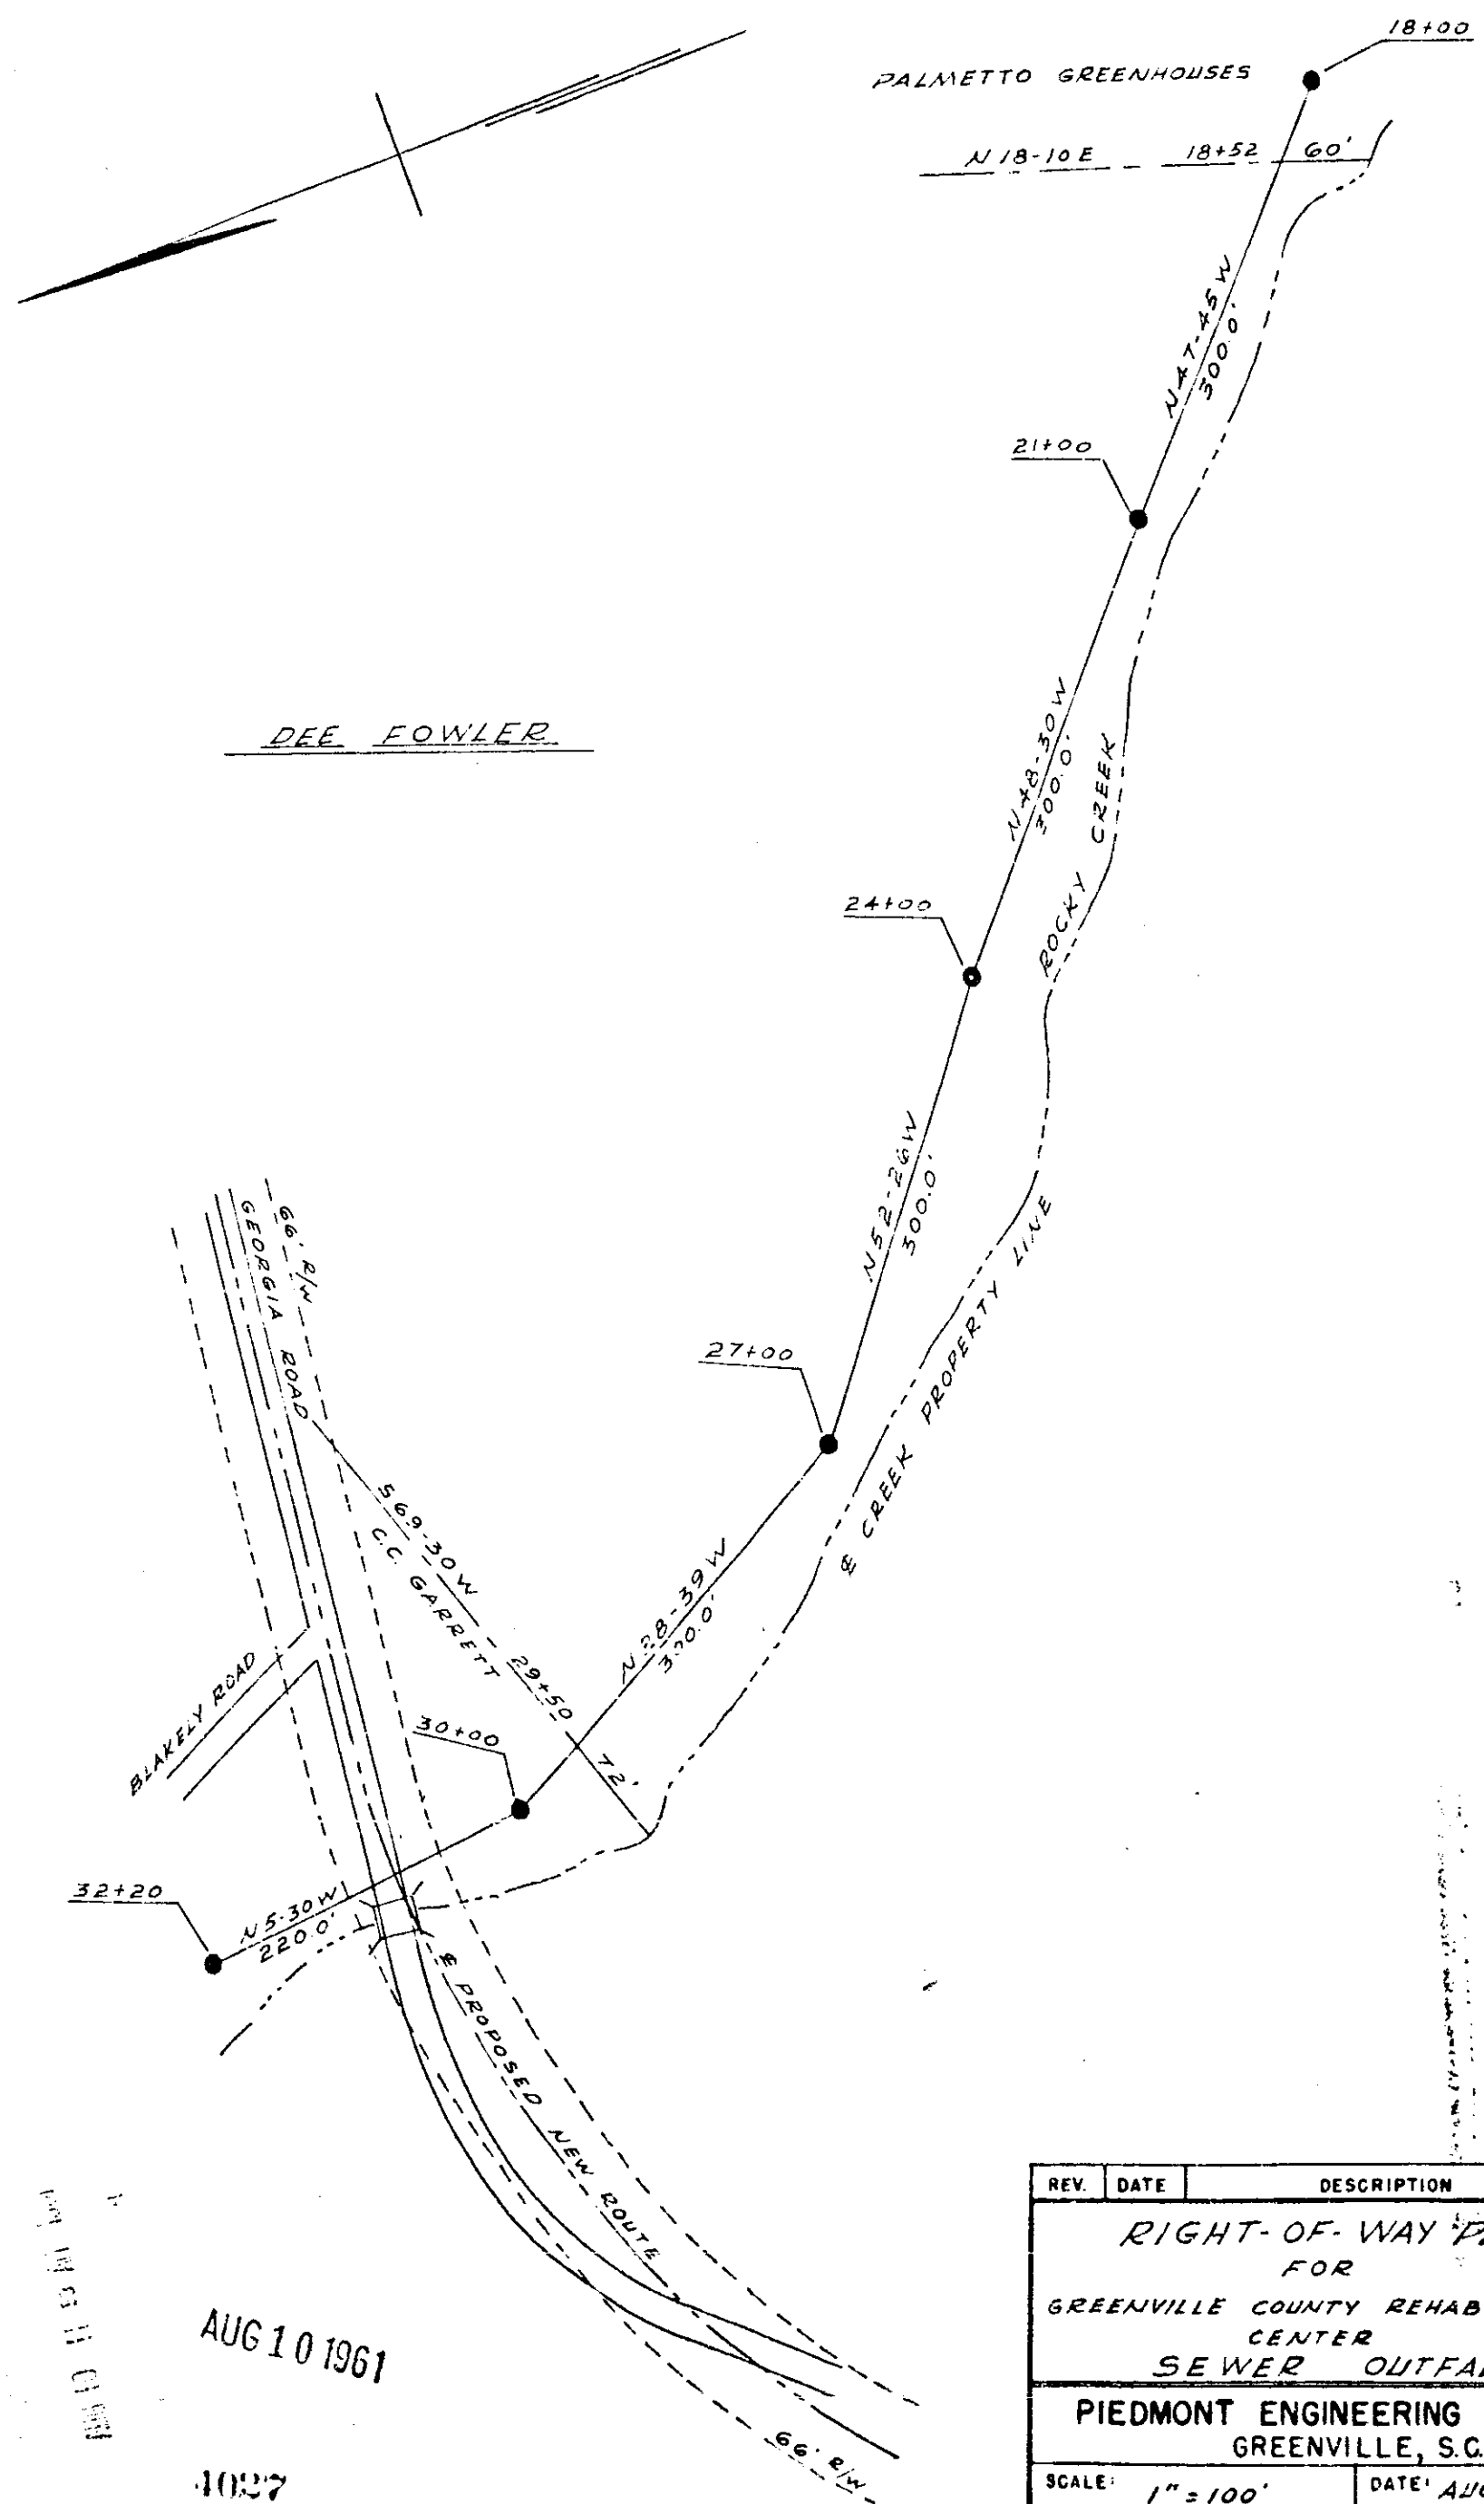

DEE FOWLER

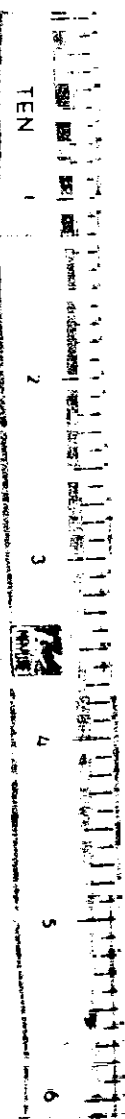

AUG 10 1961
 1037

VV-171

REV.	DATE	DESCRIPTION
RIGHT-OF-WAY PLAN FOR GREENVILLE COUNTY REHABILITATION CENTER SEWER OUTFALL		
PIEDMONT ENGINEERING SERVICE GREENVILLE, S.C.		
SCALE: 1" = 100'		DATE: AUG 9, 1961
APPROVED BY:		W.D. Seale, Supt.
DRAWN BY:		WLS
		DWG. 3 OF 5