


Recorded April 28, 1970 at 11:43 A. M., #23518.

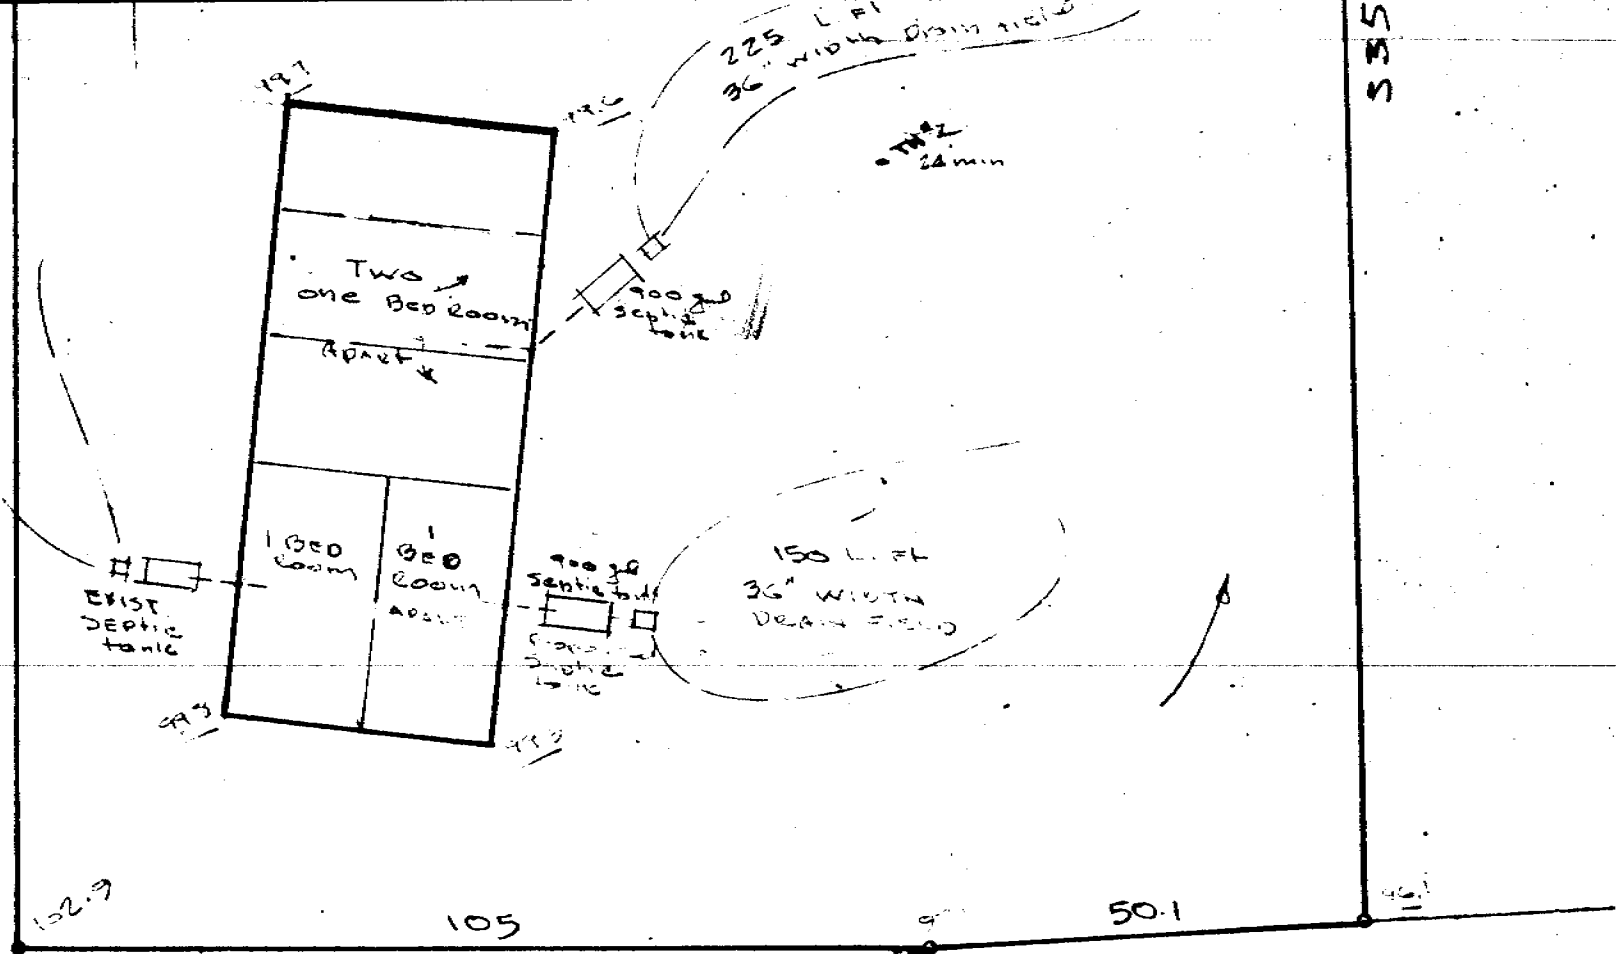

OLD STATE PARK RD

PROPOSED SEPTIC TANKS

FOR

PROPERTY OF  
 NETTIE COLE  
 GREENVILLE COUNTY S.C.  
 SCALE 1"=20' MAR 1970

SSA-280  
 281  
 APR 28 1970  
 23518

mail to  
 Nettie Cole  
 217 Creststone Dr.  
 A. mile. S.C. 29611

JONES ENGINEERING SERVICES SC 1144

GREENVILLE CO. S. C.  
 APR 28 11 43 AM '70  
 OLLIE FARNSWORTH  
 R.M.C.

SSS-201

A. [unclear]