

MAR 11 1955

Application for Encroachment Permit


Date Feb. 28, 1955

Name of Applicant:  
Piedmont Park Water Co.  
c/o Mr. Harold Hand, Chairman  
R-2, Taylors, S. C.

County Greenville  
Route No. S-165 & S-167

The undersigned applicant hereby applies to the South Carolina State Highway Department for permit for encroachment on State Highway Right-of-Way as shown by sketch plan below.

SKETCH PLAN Permit 18705

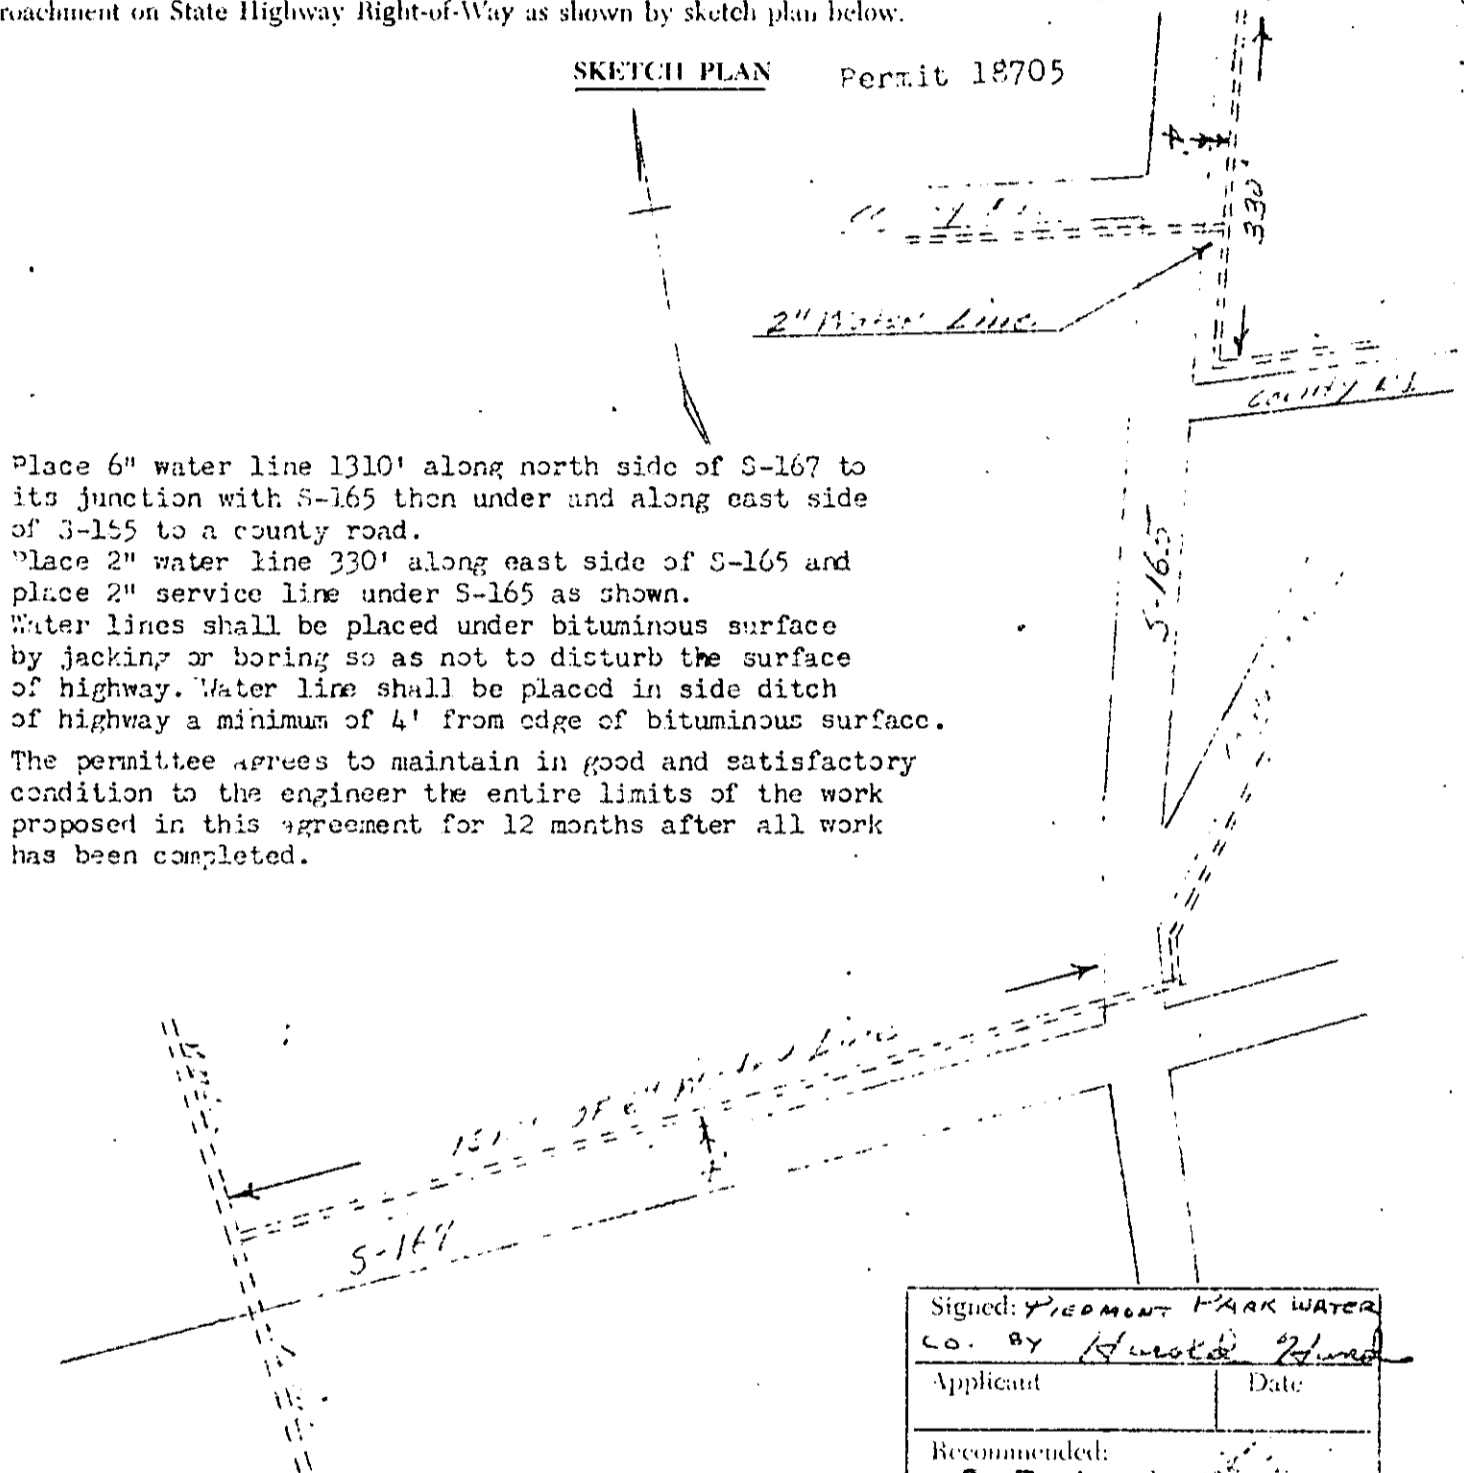

Place 6" water line 1310' along north side of S-167 to its junction with S-165 then under and along east side of S-165 to a county road.  
Place 2" water line 330' along east side of S-165 and place 2" service line under S-165 as shown.  
Water lines shall be placed under bituminous surface by jacking or boring so as not to disturb the surface of highway. Water line shall be placed in side ditch of highway a minimum of 4' from edge of bituminous surface.  
The permittee agrees to maintain in good and satisfactory condition to the engineer the entire limits of the work proposed in this agreement for 12 months after all work has been completed.

Recorded March 11th, 1955, at 4:25 P.M.  
#6455

Signed: <i>PIEDMONT PARK WATER CO. BY Harold Hand</i>	
Applicant	Date
Recommended: <i>F. F. Armstrong</i>	
Dist. Eng.	Date MAR 1 - 1955