

J.P. STEVENS & CO., INC.  
"MONAGHAN PLANT"

4+71.5  
15930LT.

TOWER NO. 325

N79 1/2 W

N23 9 W

N80 2 E

N 15 30 E

N 15 30 E

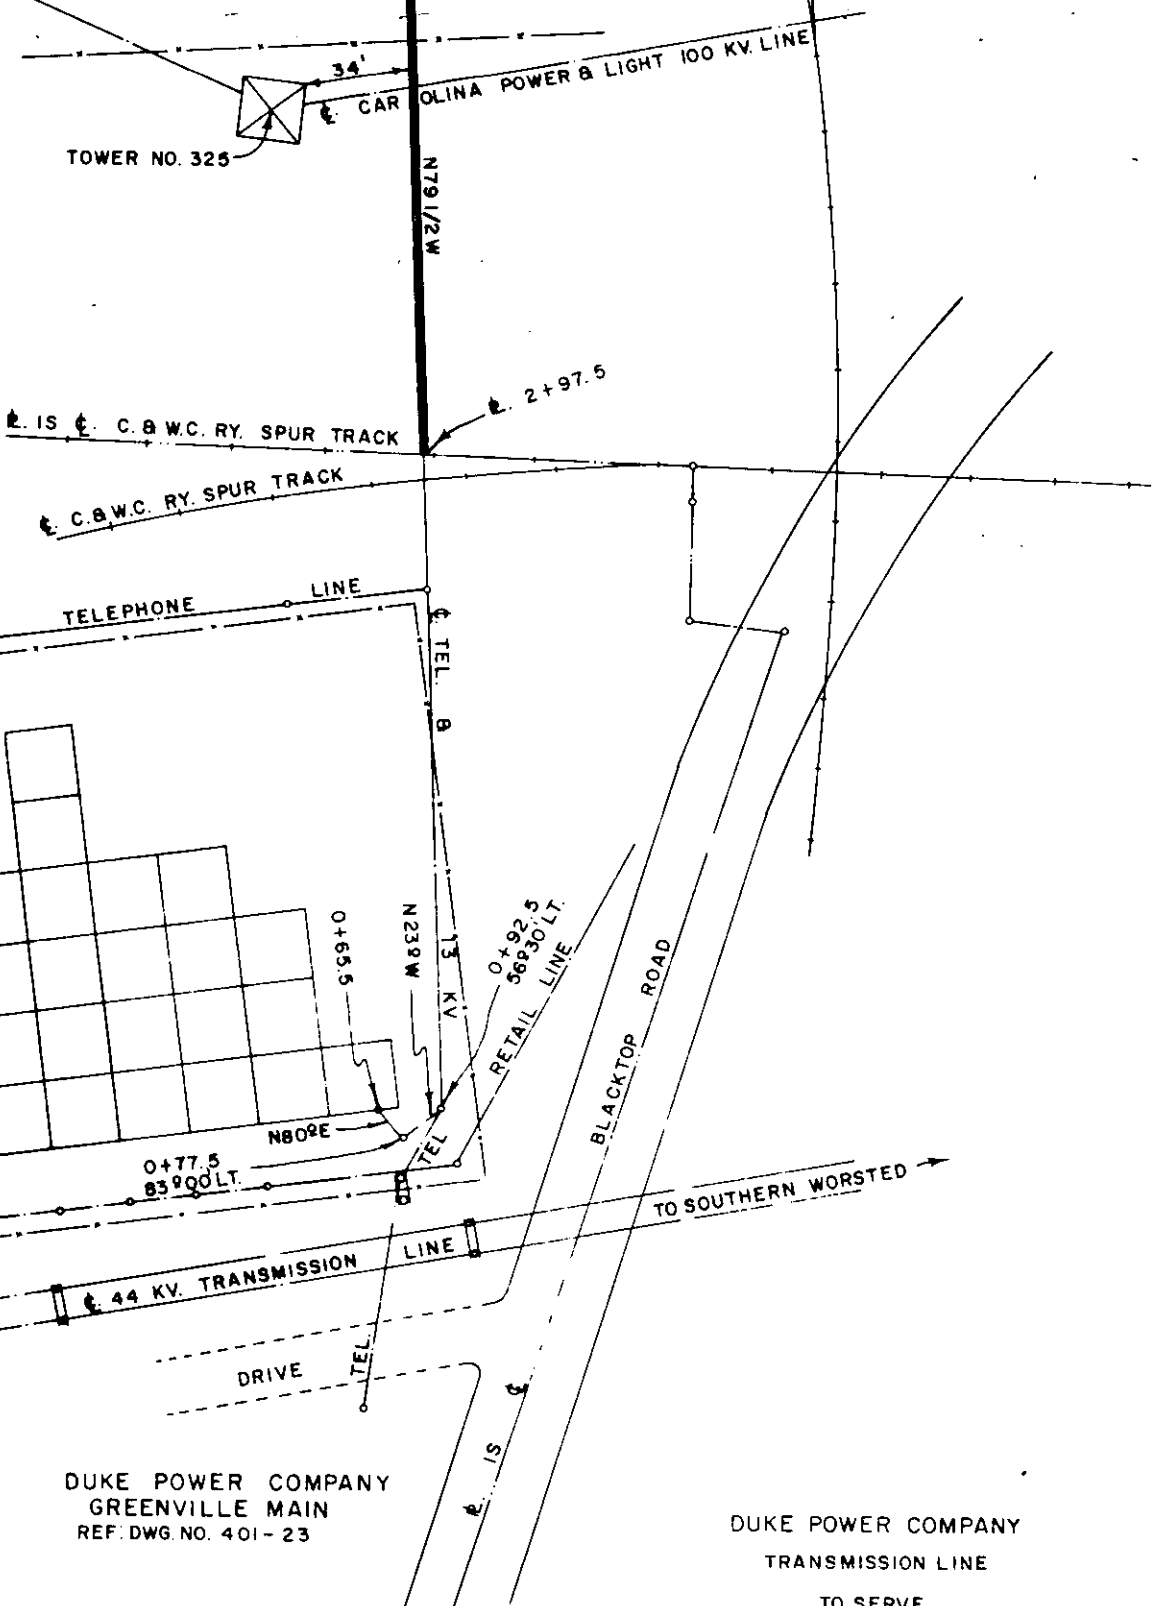

DUKE POWER COMPANY  
GREENVILLE MAIN  
REF. DWG. NO. 401-23

DUKE POWER COMPANY  
TRANSMISSION LINE  
TO SERVE  
J.P. STEVENS & CO., INC.  
"MONAGHAN PLANT"  
Near GREENVILLE MAIN STATION  
GREENVILLE, S.C.  
GREENVILLE COUNTY

Recorded December 31, 1963 At 9:30 A.M. SCALE: 1" = 50'

# 18641

BOOK NOS. 598 & 633

DECEMBER 11, 1963

FILE NO. 53 - 83