


MATERIAL LIST

- 4000' of 2" Pipe
- 5432' of 6" Pipe
- 3445' of 8" Pipe
- 12 - 2" Valves
- 9 - 6" Valves
- 2 - 8" Valves
- 2 - 8"X8" Tapping Sleeves
- 2 - 8" Tapping Valves
- 3 - Fire Hydrants

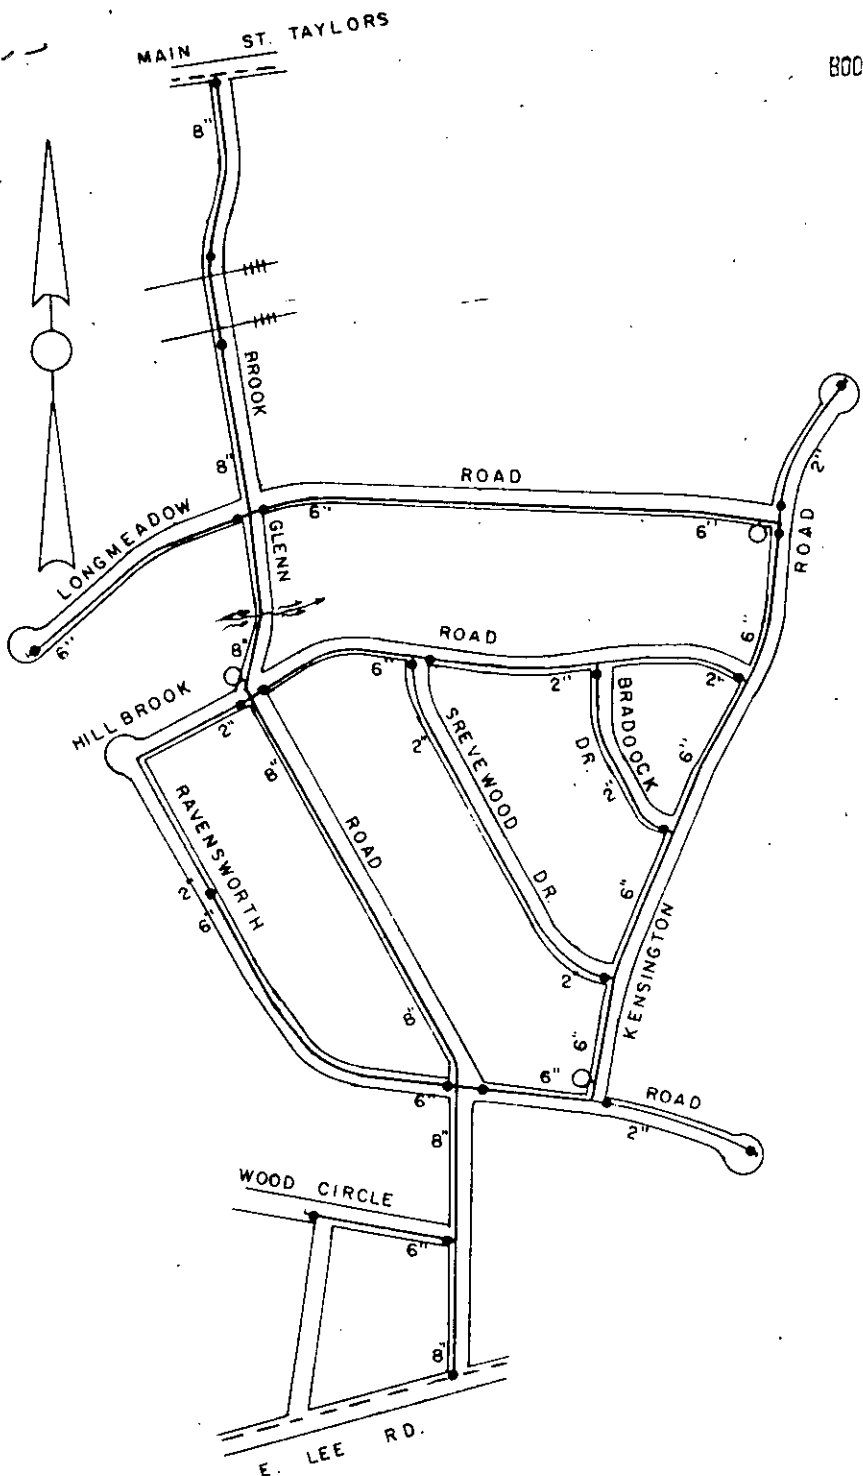

BROOK GLENN GARDENS

THREATT - MAXWELL INC.
TO
CITY OF GREENVILLE

SCALE 1" = 400'