


O OAKDALE-E. GREENVILLE 100KV LINE
REF: DWG. NO. 53-95

INTERSTATE HWY. NO. 85

TO SPARTANBURG

TO GREENVILLE

BOOK 845 PAGE 96

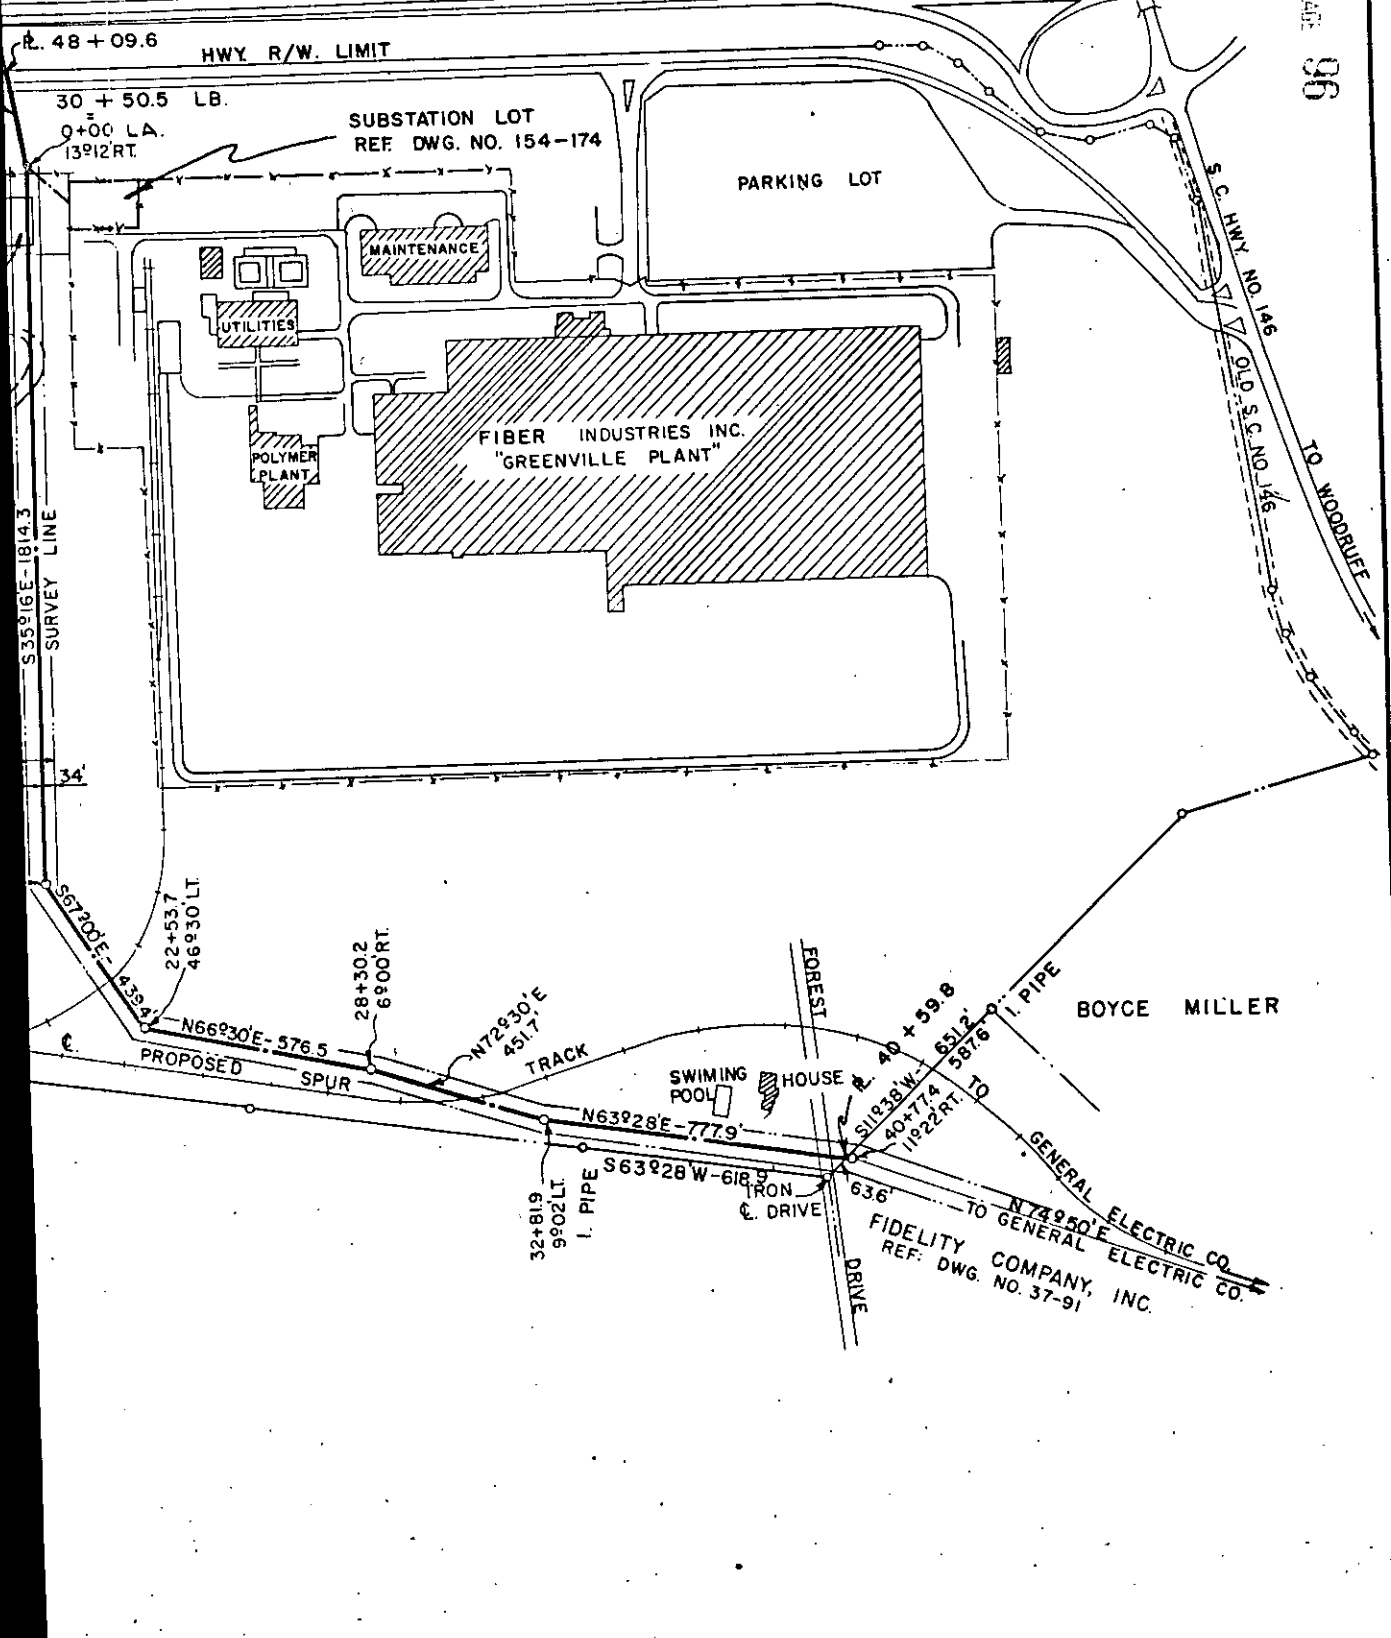

Recorded May 29, 1968 At 3:53 P.M. # 30764

FIDELITY COMPANY, INC.
REF: DWG. NO. 37-91

BOYCE MILLER