



GREENVILLE COUNTY, S.C.  
VAL. SEC. 44 MAP NO. 29

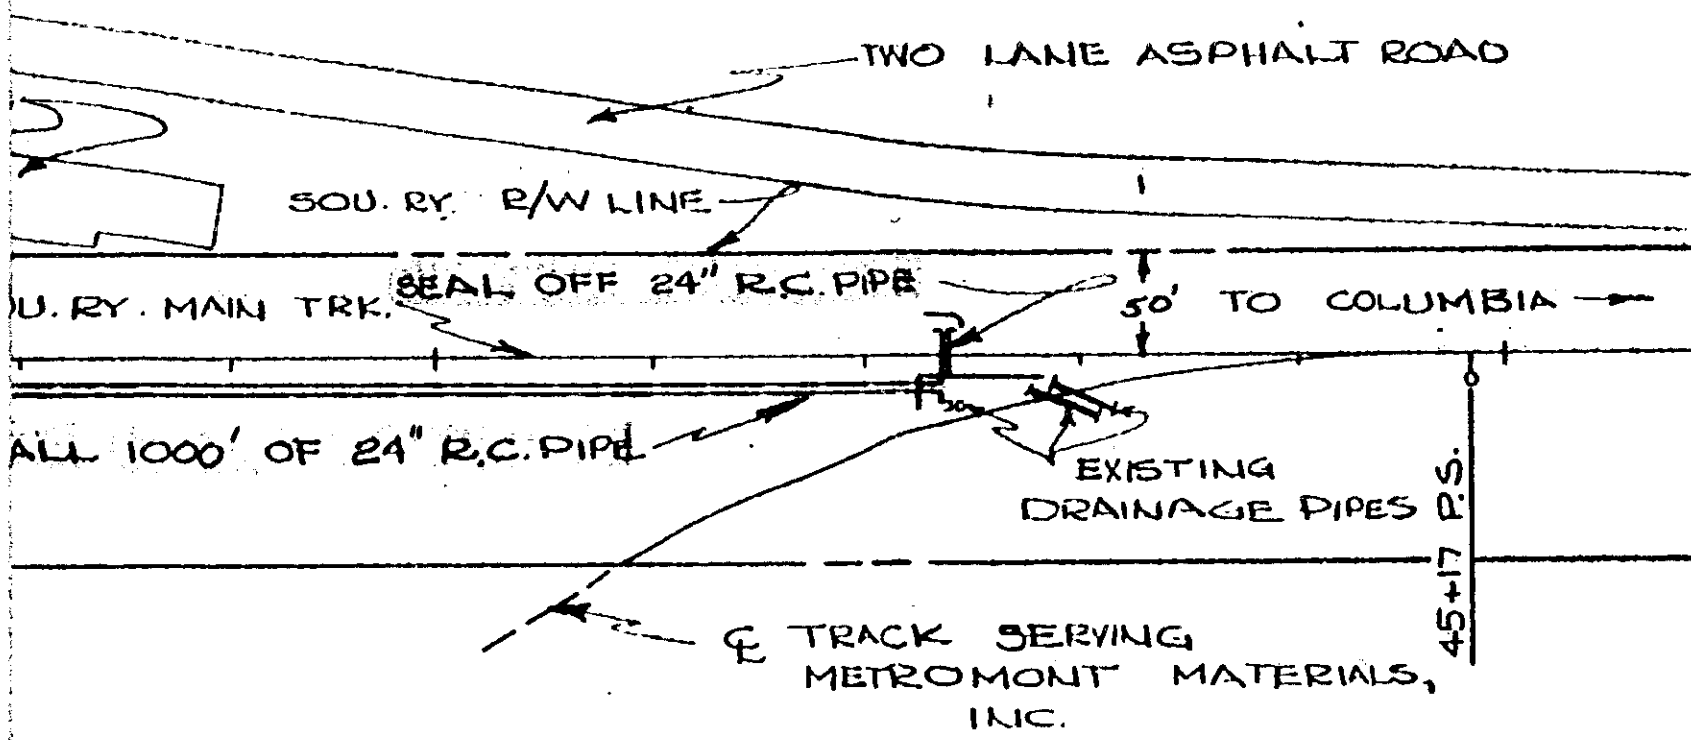

IS III R.C. PIPE TO BE INSTALLED  
SHOWN RED \_\_\_\_\_  
PIPE TO BE SEALED OFF  
SHOWN YELLOW \_\_\_\_\_

SCALE: 1" = 100'

6462

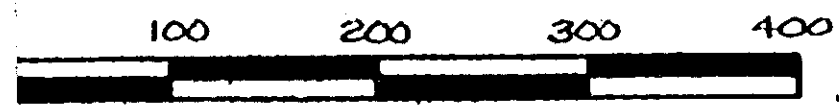

THIS DRAWING FOR DIMENSIONS NOT GIVEN

REV.	DATE	BY	REVISION DESCRIPTION
<b>SOUTHERN RAILWAY SYSTEM</b> SOUTHERN RAILWAY COMPANY OFFICE OF AVE. M.W.S. ATLANTA, GA.			
<b>GANT, S.C.</b> PROPOSED CONSTRUCTION OF DRAINAGE FACILITIES			
DES.	FILE NO. 127-2-1039	DWG. NO.	
DR. NMB	VAL. MAP SHOWING M.P.V. 139.5	DATE 2-23-76	

RECORDED SEP 3 '76 At 4:33 P.M. #6462

TB-76-0035

Exhibit "A"

2  
6  
4  
0

4328 RV-23