


VOL 1047 PAGE 561

B3.1-1-3  
ROY L. STANSELL  
RT. 1 SALUDA RIVER RD.  
GREENVILLE, S. C.

B3.1-1-13  
HOMER H. & BETTY  
HALL  
FIRST FEDERAL S/L  
BOX 408  
GREENVILLE, S.C.

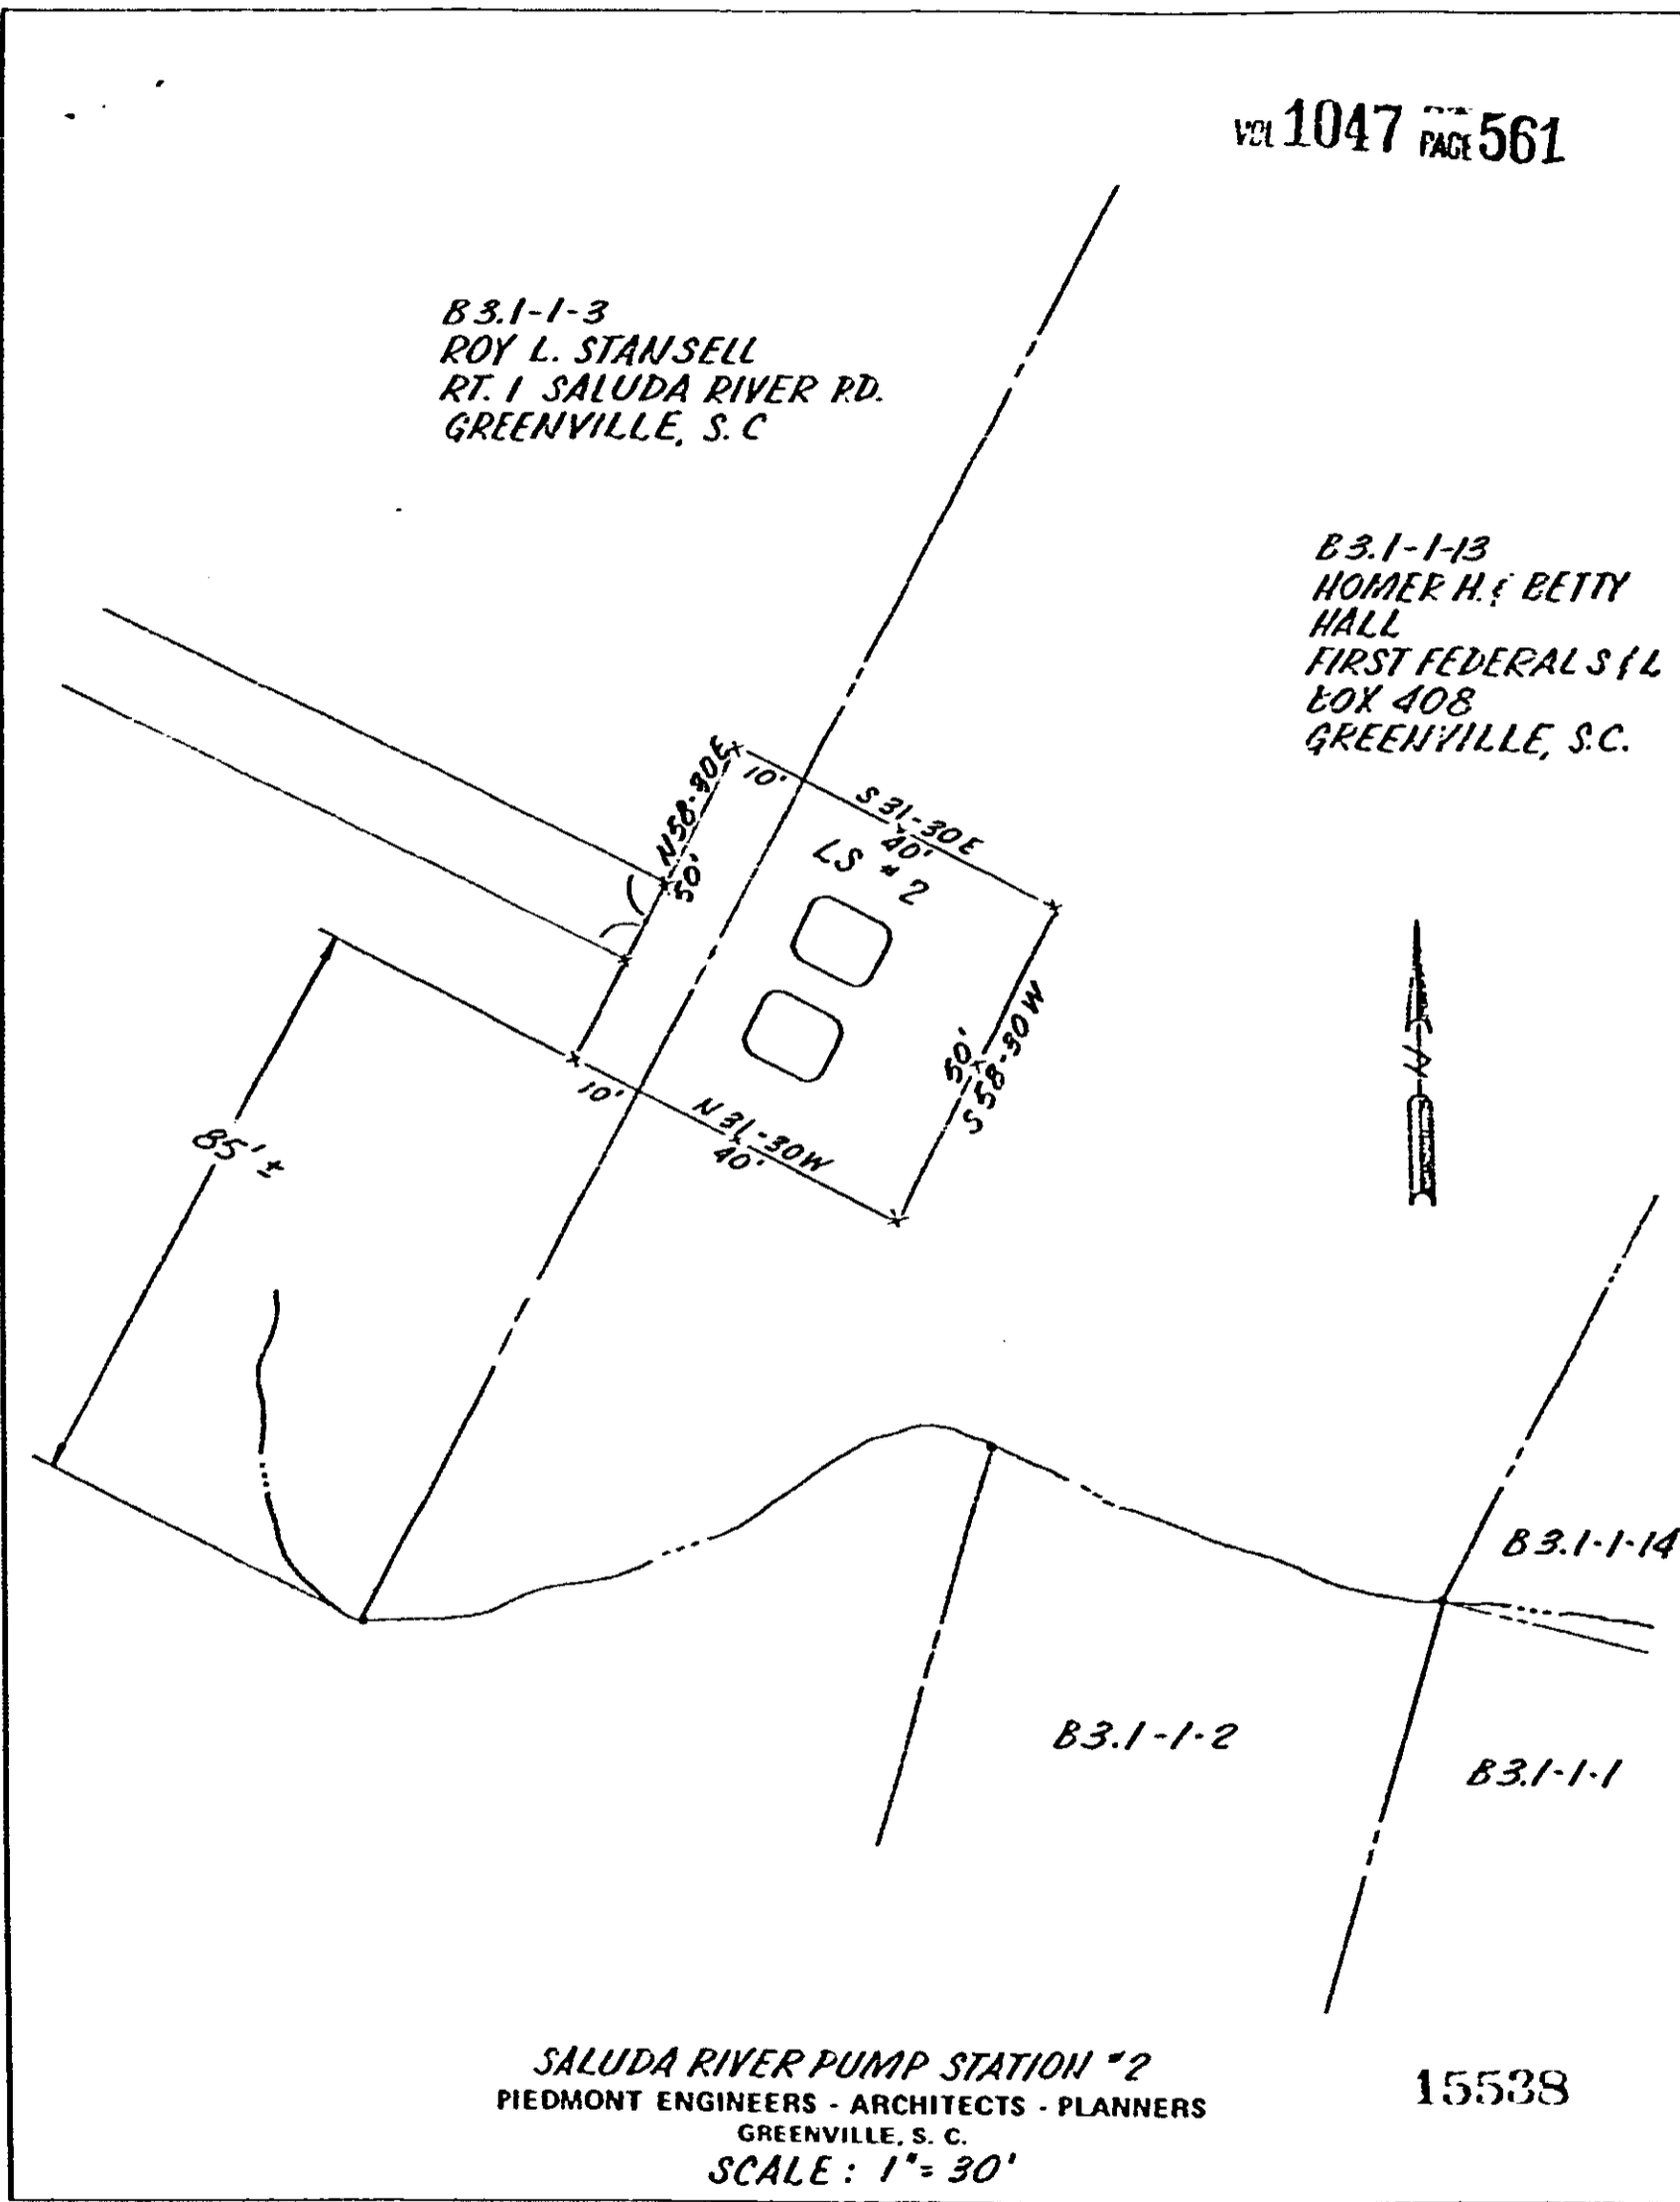

SALUDA RIVER PUMP STATION #2  
PIEDMONT ENGINEERS - ARCHITECTS - PLANNERS  
GREENVILLE, S. C.  
SCALE: 1" = 30'

15538

RECORDED DEC 8 '76 at 4:26 PM

056

4328 RV-23