


0890

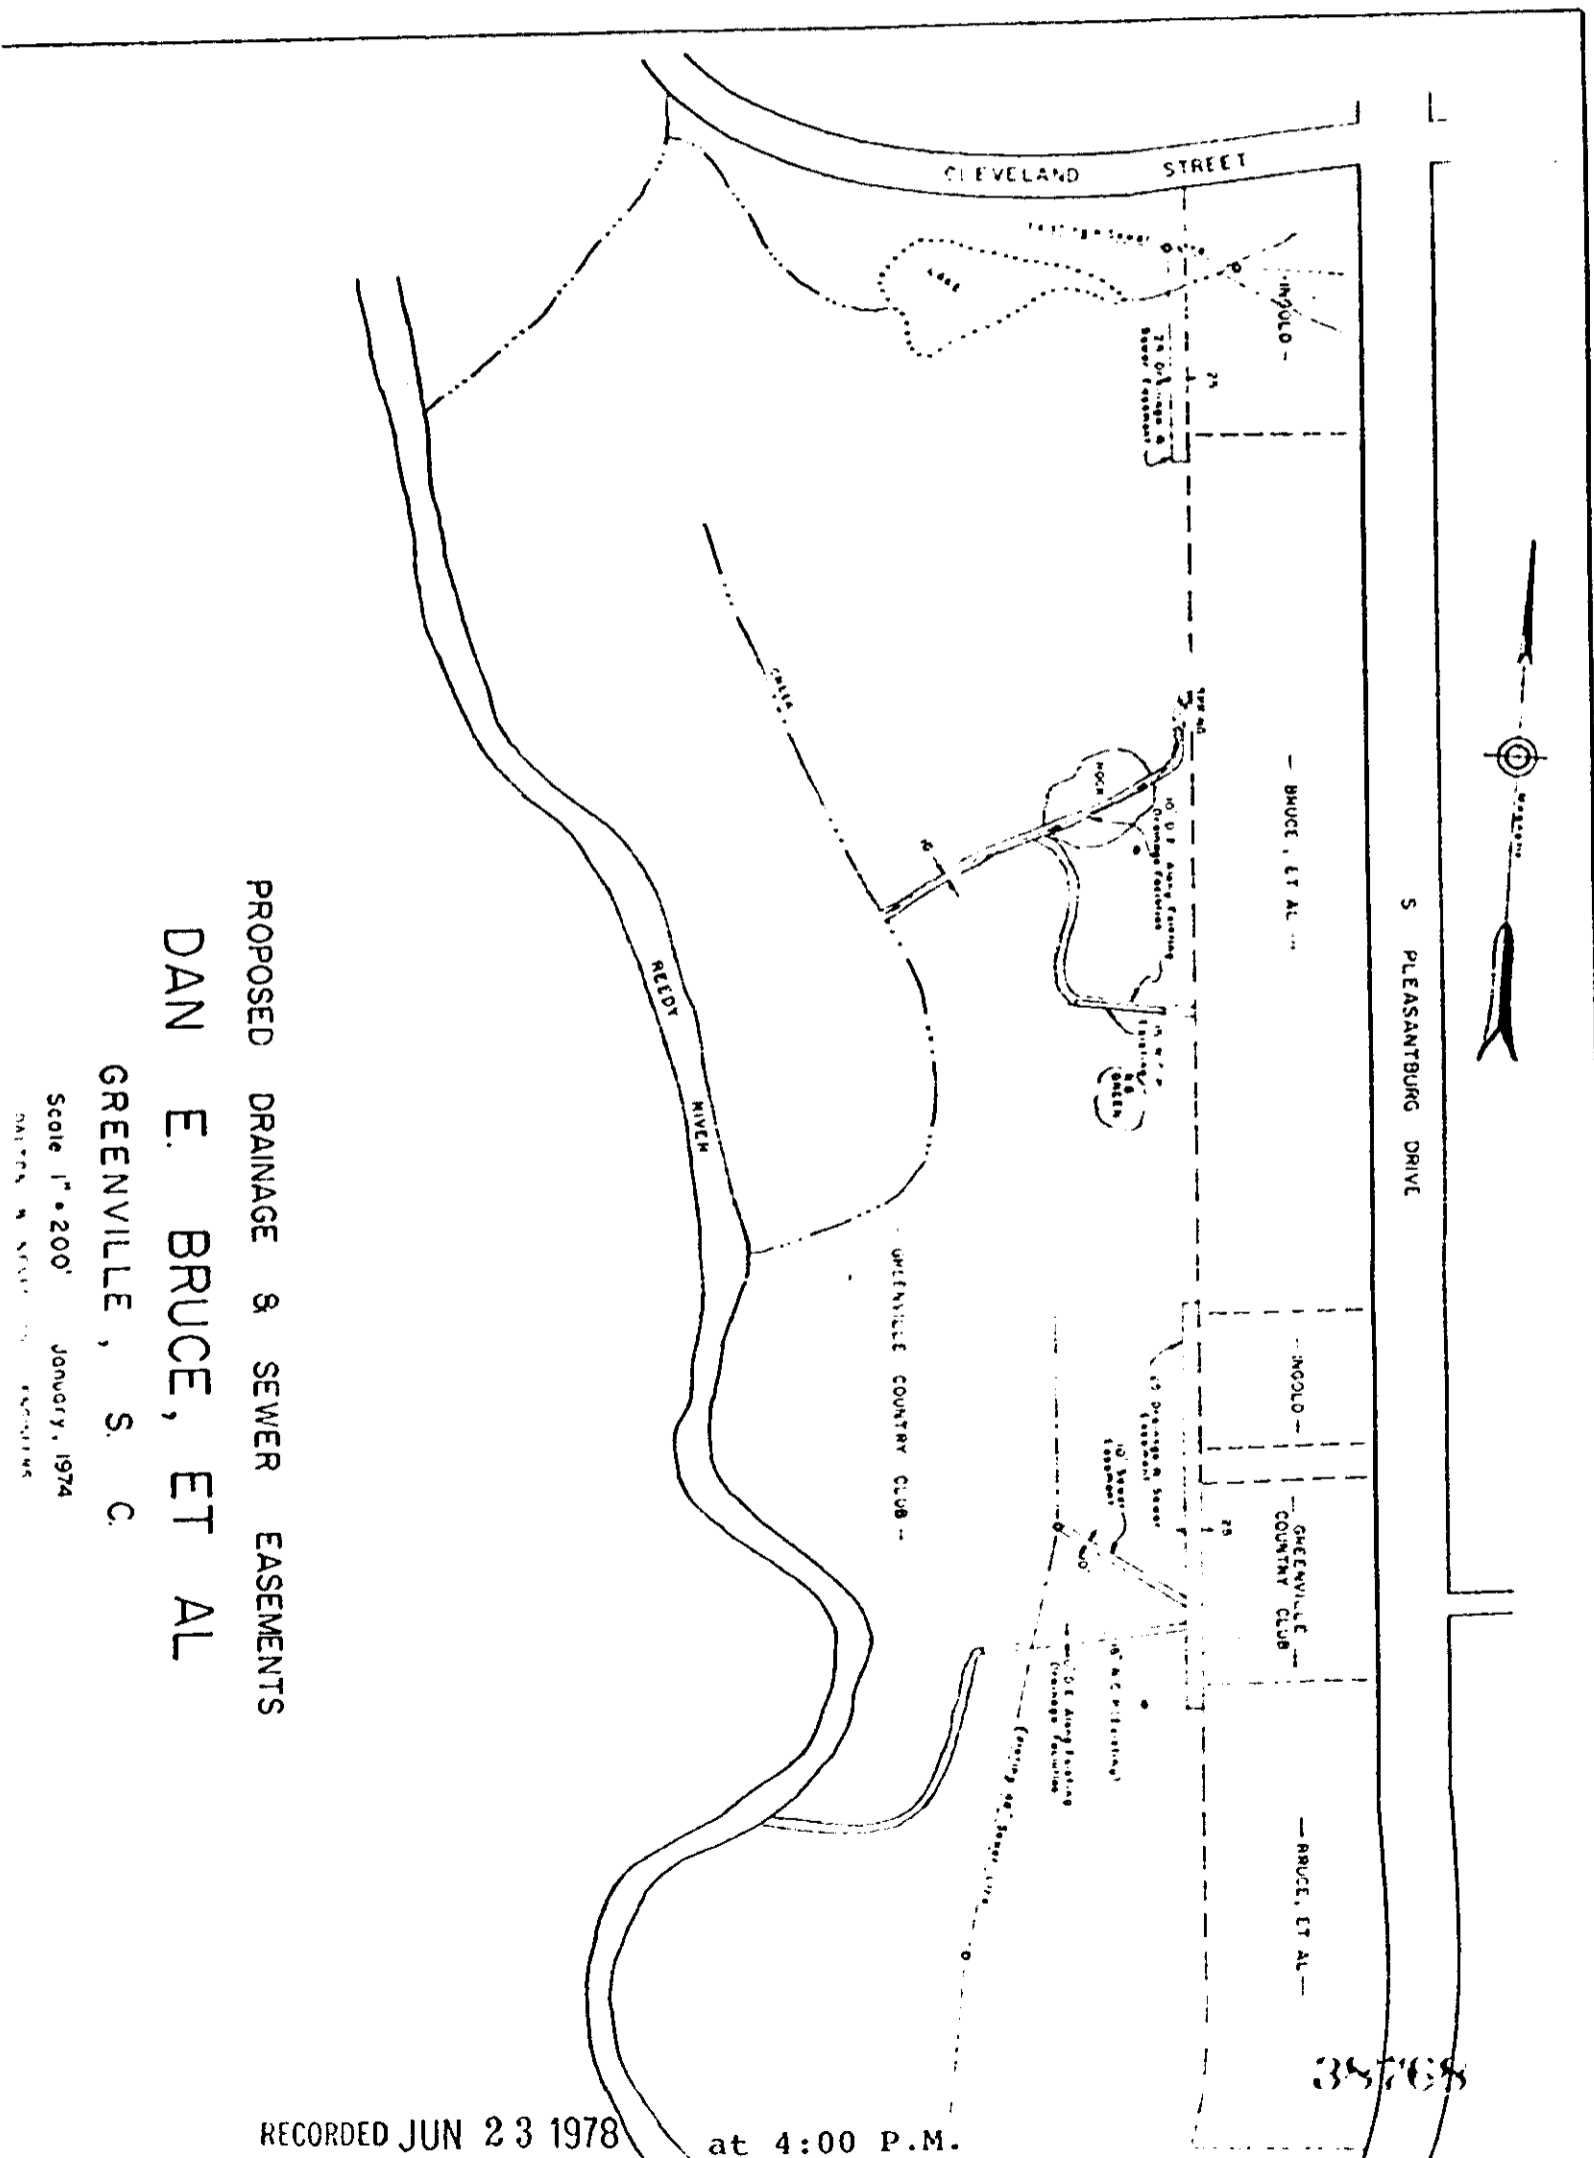

PROPOSED DRAINAGE & SEWER EASEMENTS  
 DAN E. BRUCE, ET AL  
 GREENVILLE, S. C.

Scale 1" = 200'  
 January, 1974  
 MATTHEW W. VANCE, ENGINEER

RECORDED JUN 23 1978 at 4:00 P.M.

4328 RV-2